

ARCHITECTURE
INTERIOR DESIGN

JORGE A. DE LA LAMA

STATE OF FLORIDA - JACOBSON

3240 ANDERSON AVENUE, SUITE 301A

MIAMI, FLORIDA 33156

TEL: 305-444-0099

FAX: 305-444-0099

CONSULTANTS



STATE OF FLORIDA - JACOBSON

3240 ANDERSON AVENUE, SUITE 301A

MIAMI, FLORIDA 33156

TEL: 305-444-0099

FAX: 305-444-0099

CONSULTANTS

PROJECT NAME

P8

PINECREST

EIGHT

JUNCO

RESIDENCE

DATE

DEC 16, 2024

REVISION

3-20-25 REVISION

6-24-25 REVISION

9-04-25 REVISION

10-12-25 REVISION



































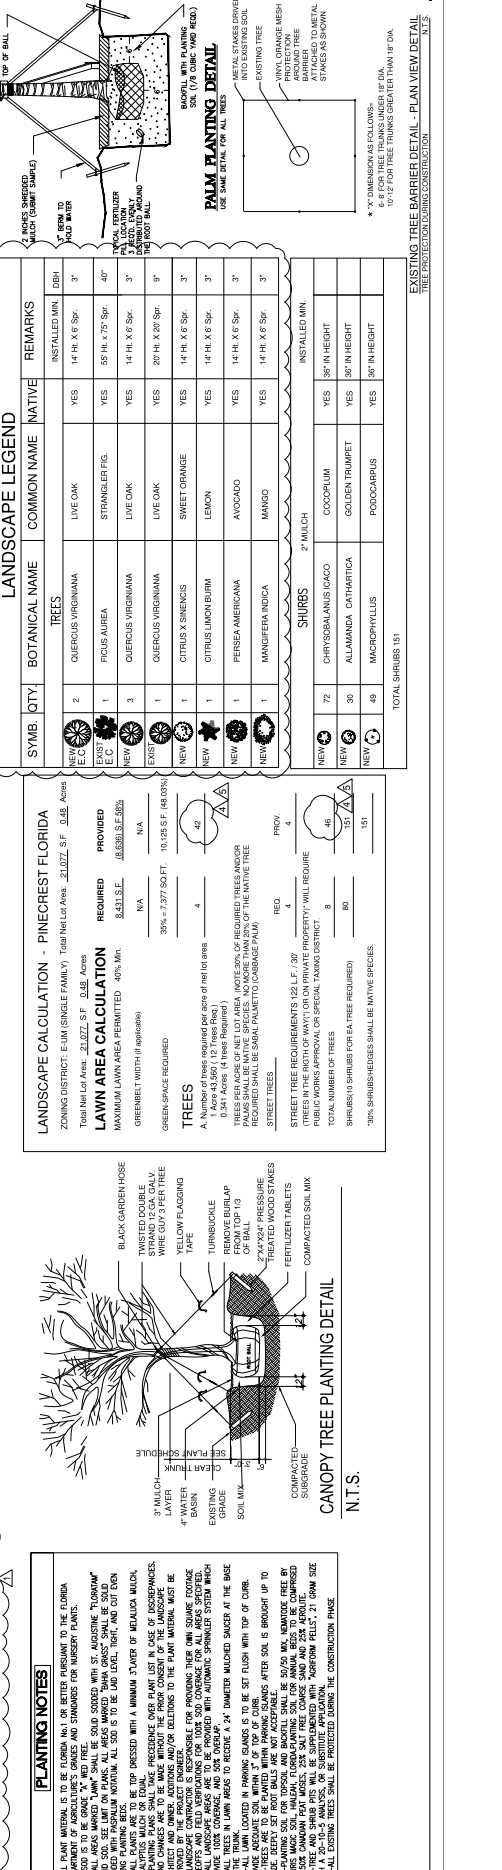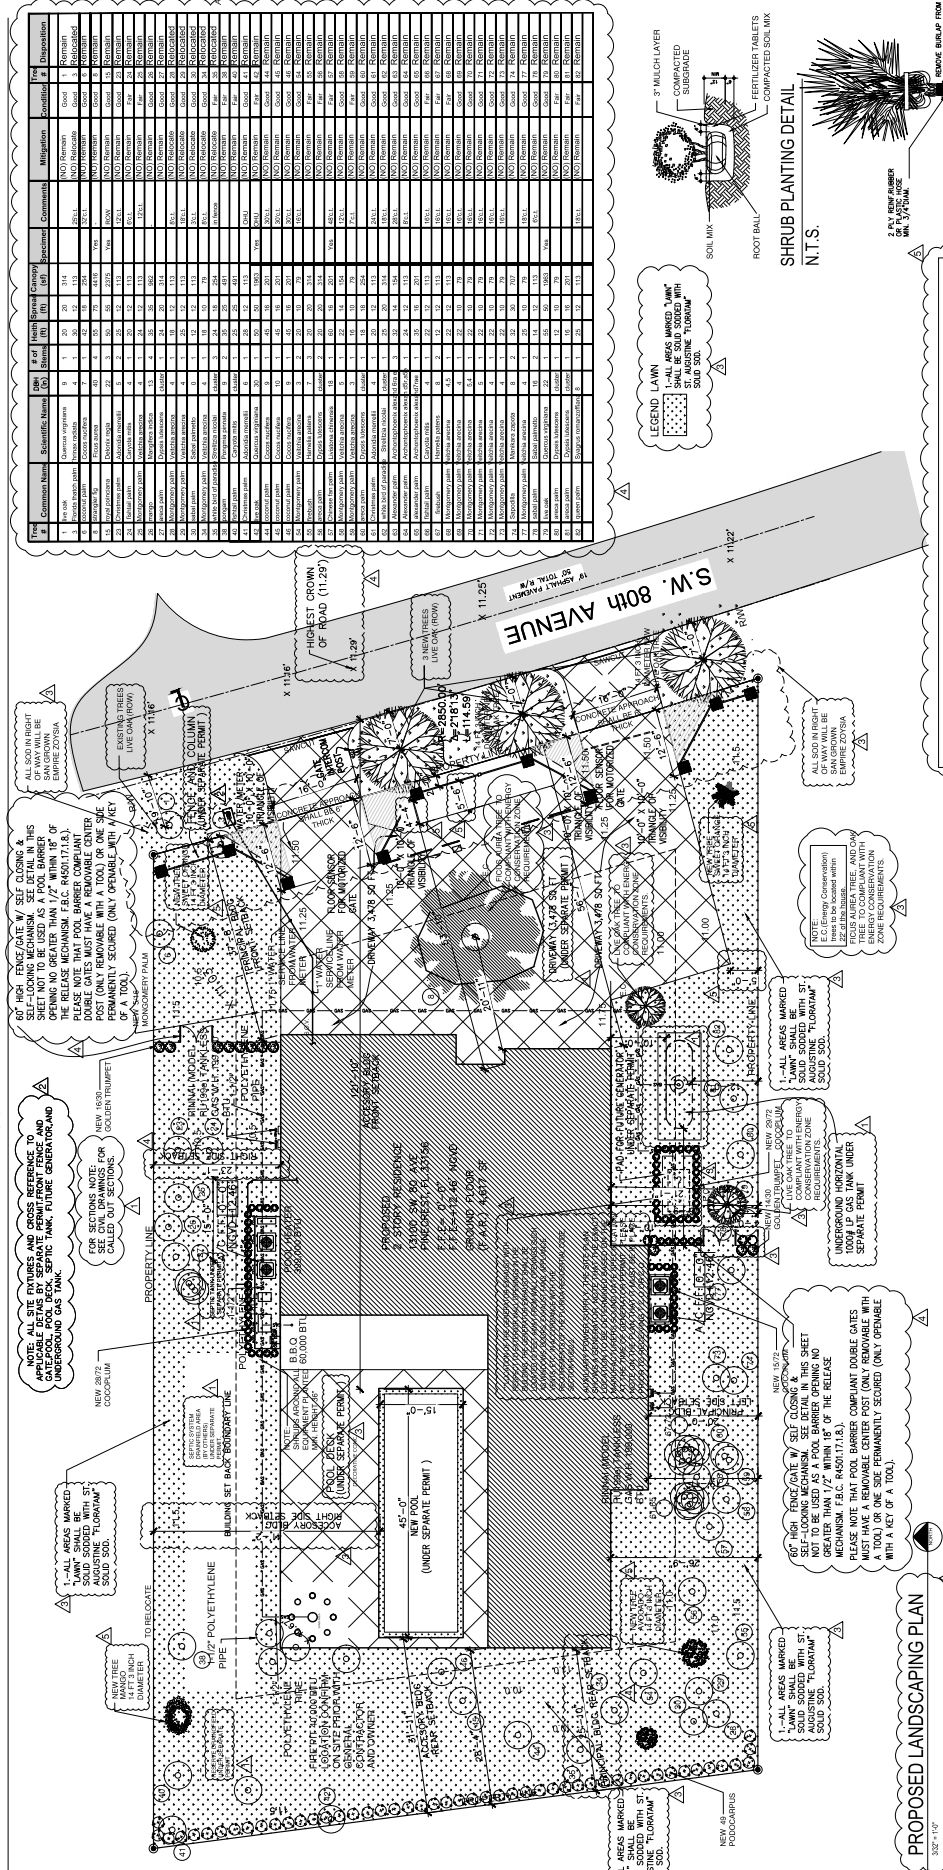

LP-1


1/2" = 1'-0"

1/2" = 1'-0"

