


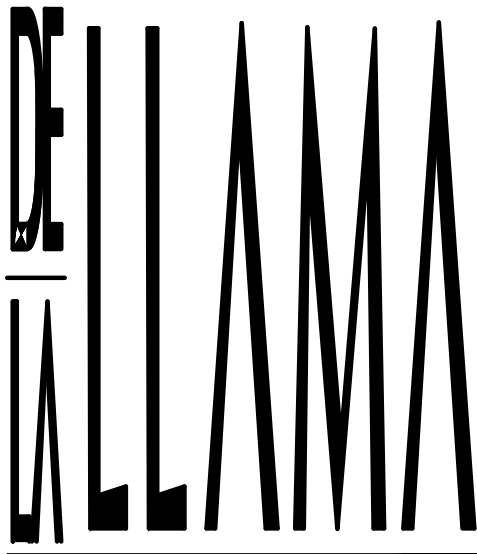


ARCHITECTURE
PLANNING
INTERIOR DESIGN

JORGE A. DE LA LLAMA
STATE OF FLORIDA - AR0007707
STATE OF COLORADO - ARC.00404538

522 MADEIRA CORAL GABLES, FLORIDA 33134
(305) 461-5590 (305) 567-1425 FAX
EMAIL: JAD@ARCHRACOL.COM

CONSULTANTS

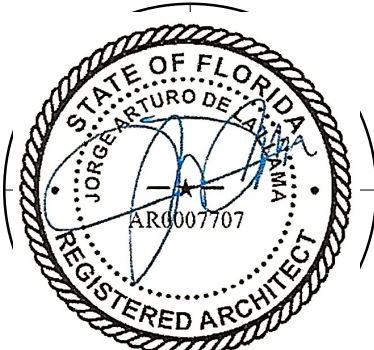

JORGE A. DE LA LLAMA
STATE OF FLORIDA - AR0007707
STATE OF COLORADO - ARC.00404538

PROJECT NAME

P8
PINECREST
EIGHT

13100 SW 80TH AVE
PINECREST, FLORIDA 33156

FILE NAME

EXISTING SINGLE
FAMILY RESIDENCE

DATE
DEC 16, 2024

REVISION	DATE	BY
REVISION	9-04-25	
REVISION	1-10-26	

DRAWING NAME

TEMP FENCE PLAN

DESING BY:
ZECKY DA COSTA

DRAWN BY:
RAMSES TERRERO / HERMES PEREZ

SHEET NO.

F-1


NOTE

GATES SHALL OPEN INWARD

LEGEND

— TEMPORARY FENCE

A TEMPORARY FENCE TYP. DETAIL
SCALE: N.T.S

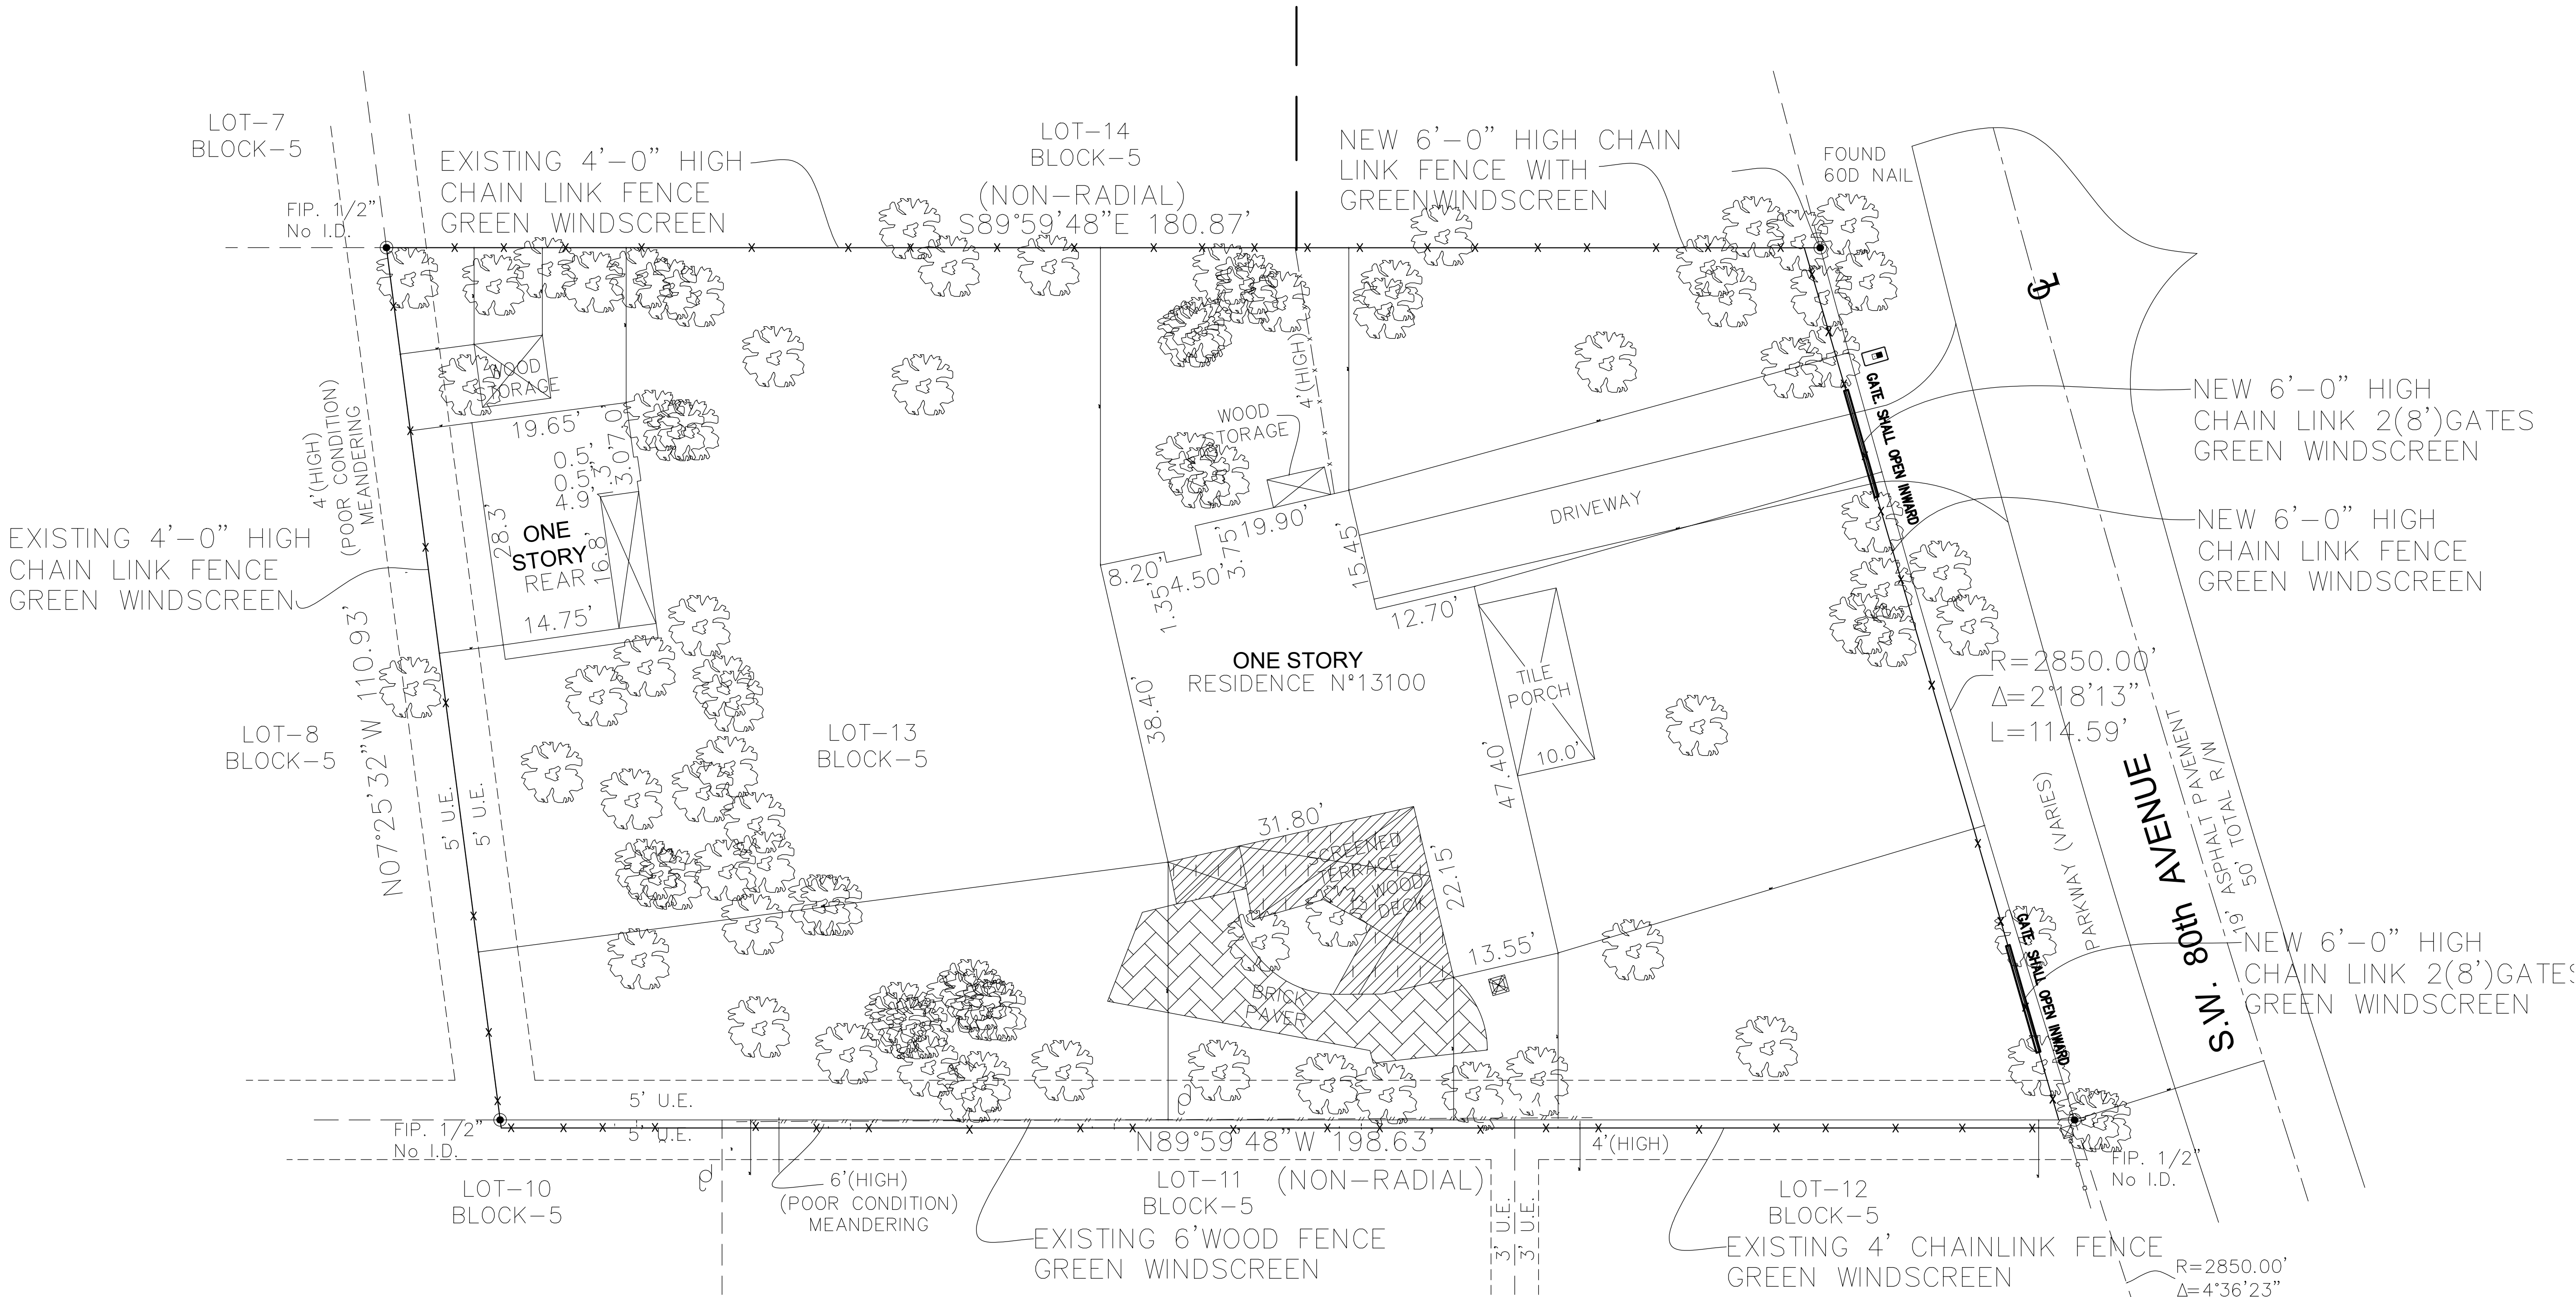

1 TEMP FENCE PLAN
1/8" = 1'-0"

