

CASTRO RESIDENCE

PROPOSED IRRIGATION
PLAN

12715 Rolling Road Drive
Pinecrest, FL 33156

SEAL

**Control Precipitation
Design, Inc.**
Irrigation Consultants
P.O. Box 2268
Boca Raton, FL 33427
Tel: (561) 351-5826
e-mail: info@cpdesign.com



PREPARED BY: J.G.


CHECKED BY: K.M.

REV	DATE	DESCRIPTION
	06-28-2023	
	09-09-2024	
	10-14-2024	
	06-04-2025	

SCALE: 3/32" = 1'-0"

JOB NO.: 220801

SHEET NO.	REV
IR-1	

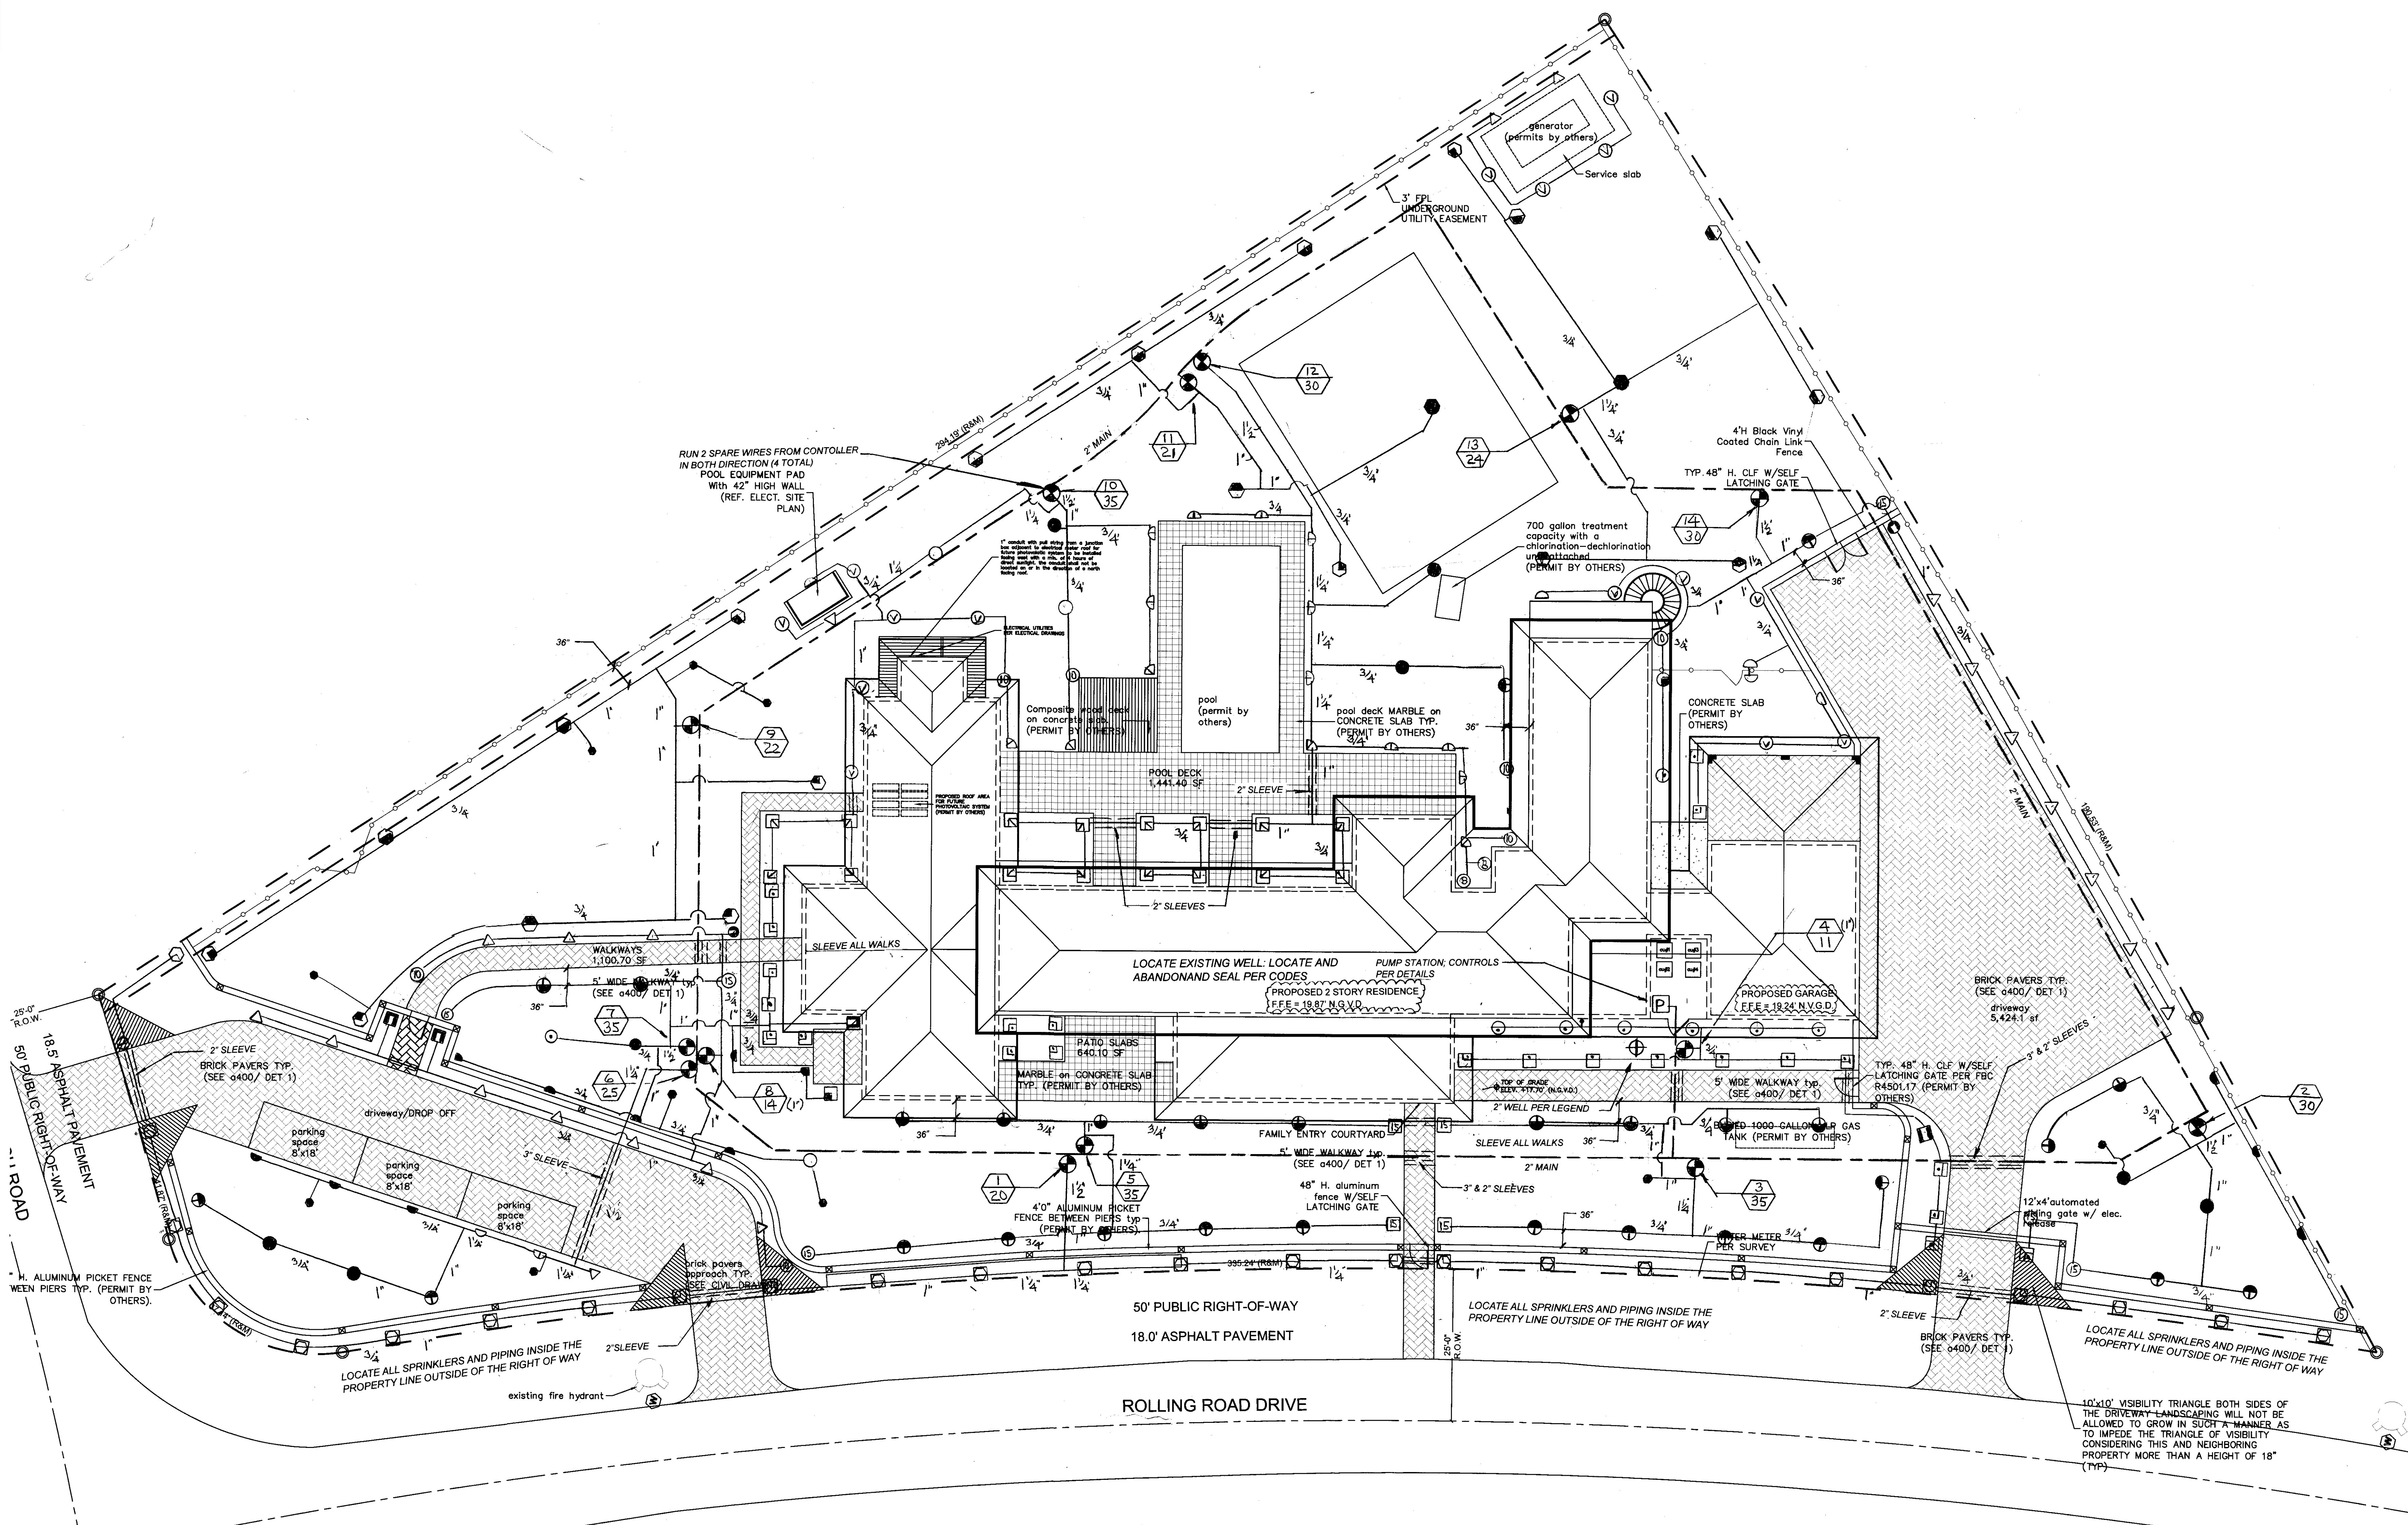

IRRIGATION PLAN
scale: 3/32" = 1'-0"