



ana10@gmail.com

CONSULTANTS

GOMEZ DRIVEWAY & BACKYARD REMODEL

1040 SW 69th AVENUE
INECREST, FL 33156


OB NUMBER: 2024.01
DATE: 02/17/24

1 BUILDING DEPT. COMMENTS - AUG. 2024

6 POOL COORDINATION

 $\wedge$ $\wedge$ $\wedge$ $\wedge$ $\wedge$ $\wedge$ $\wedge$ $\wedge$



SEAL:

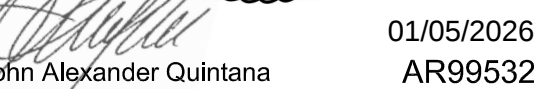


BACKYARD PLAN

DRAWING NO:


A1.01

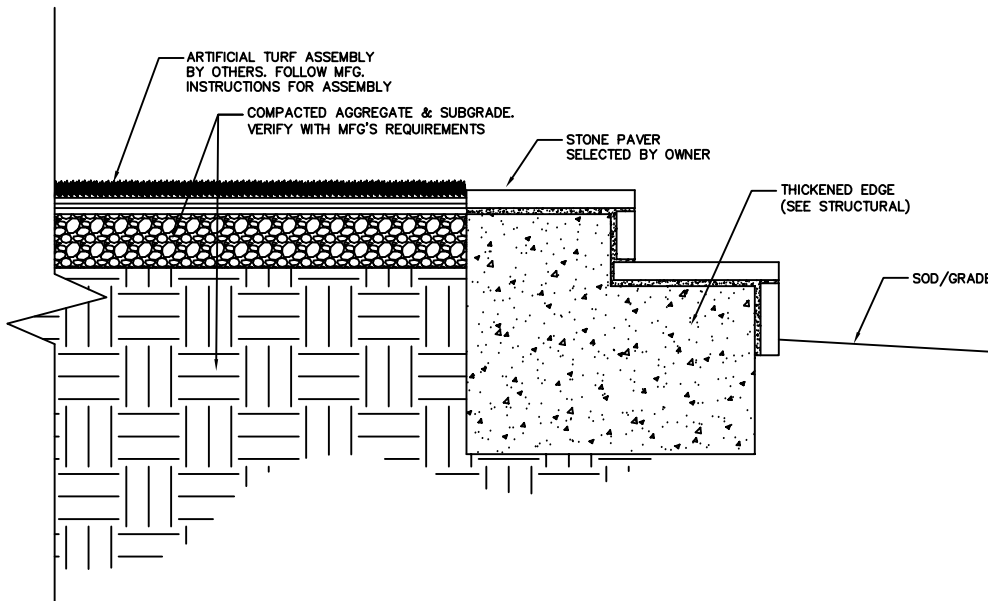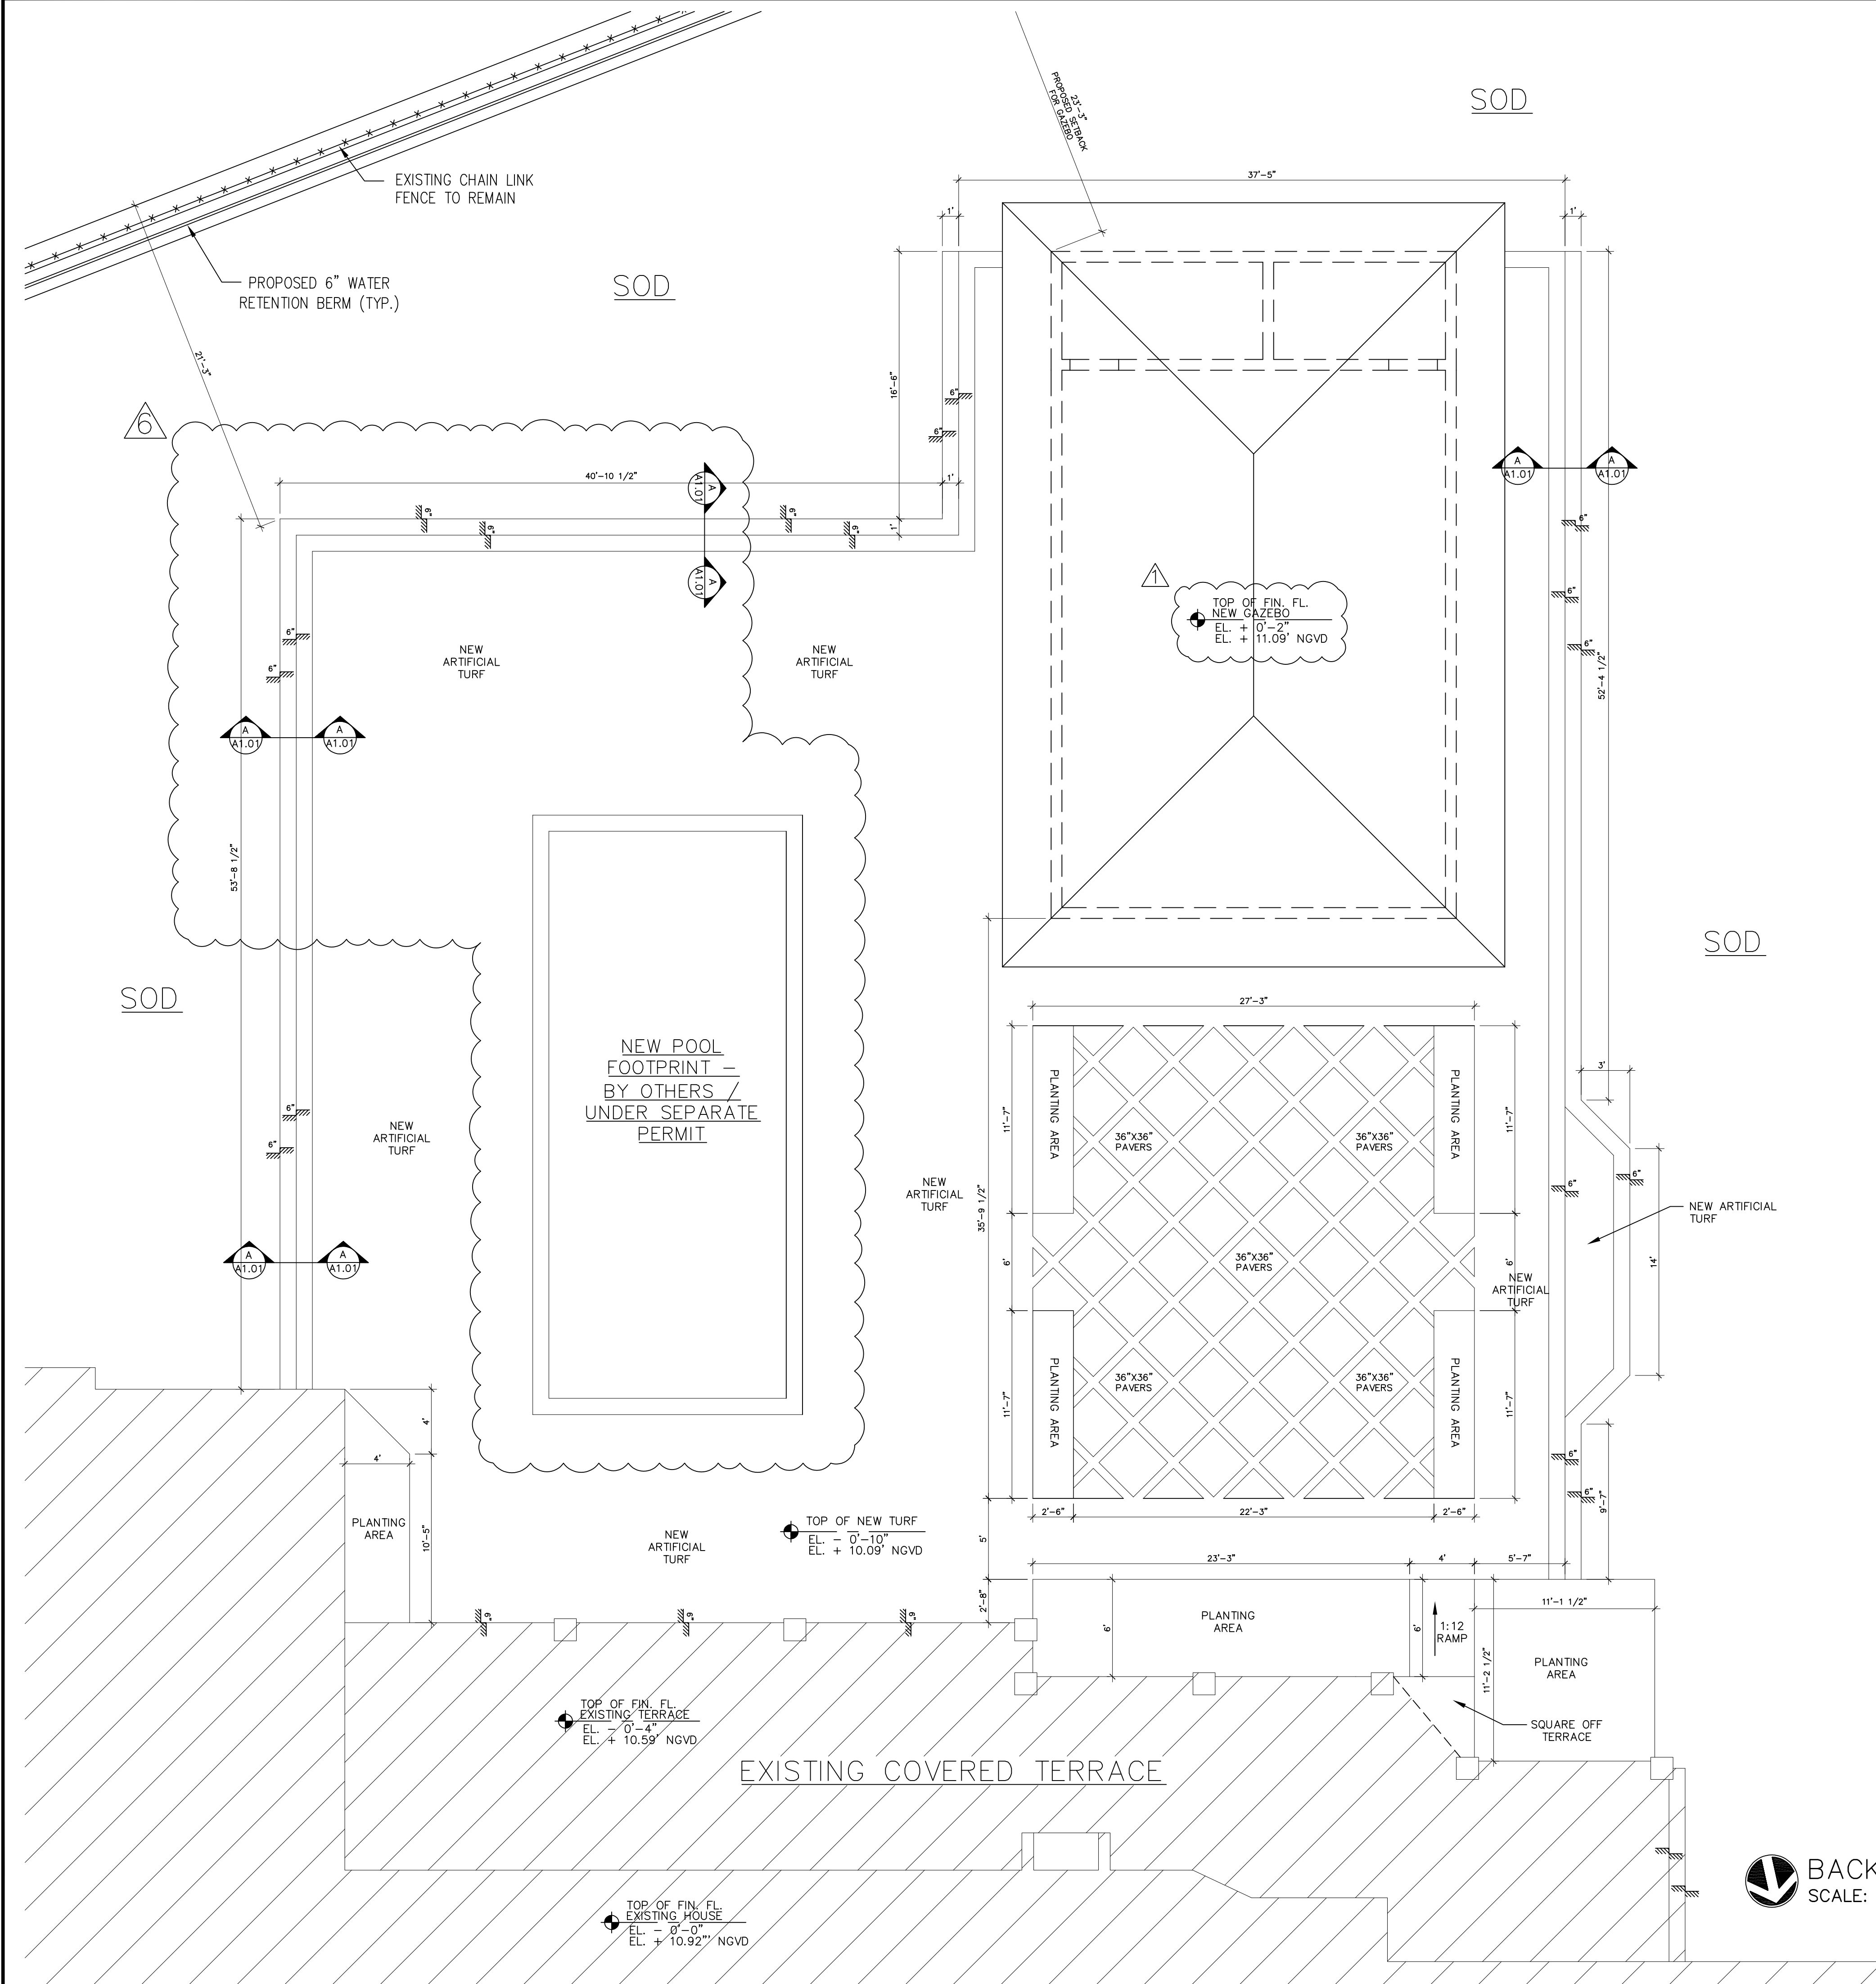

DETAIL A
SCALE: 3/4" = 1'-0"

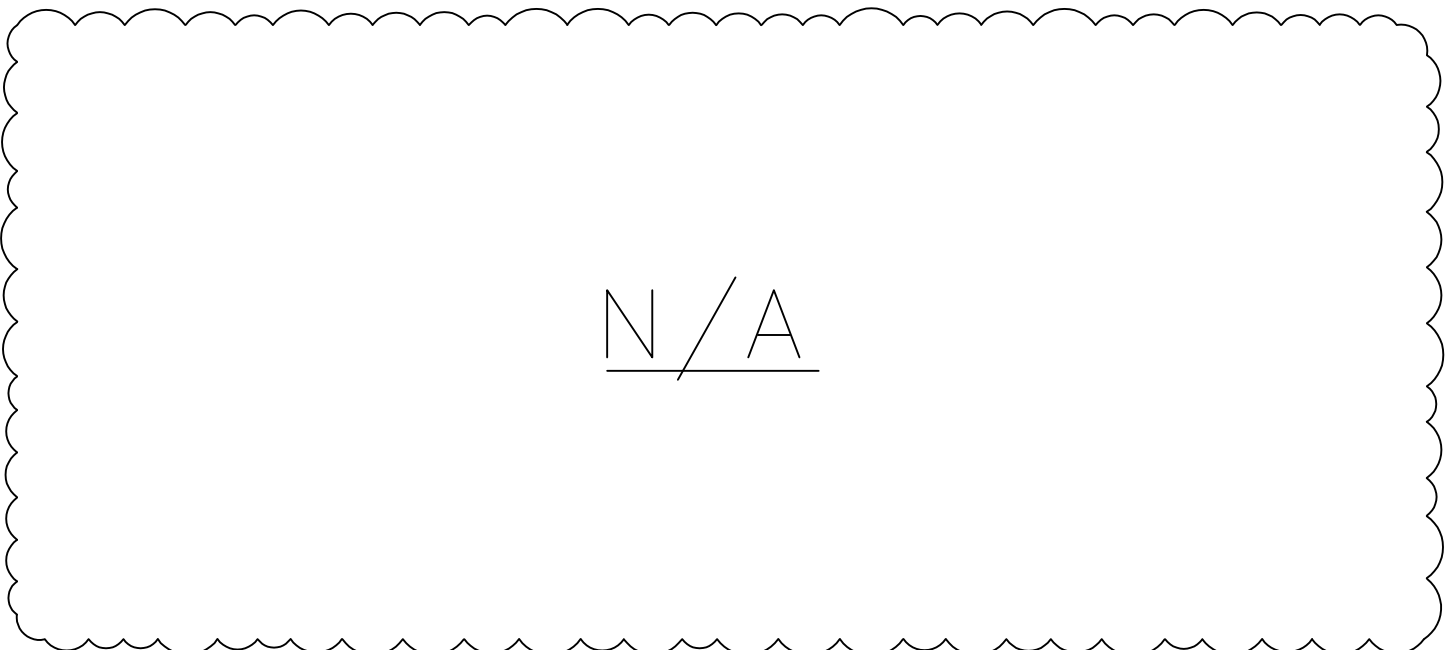

DETAIL B
SCALE: 3/4" = 1'-0"

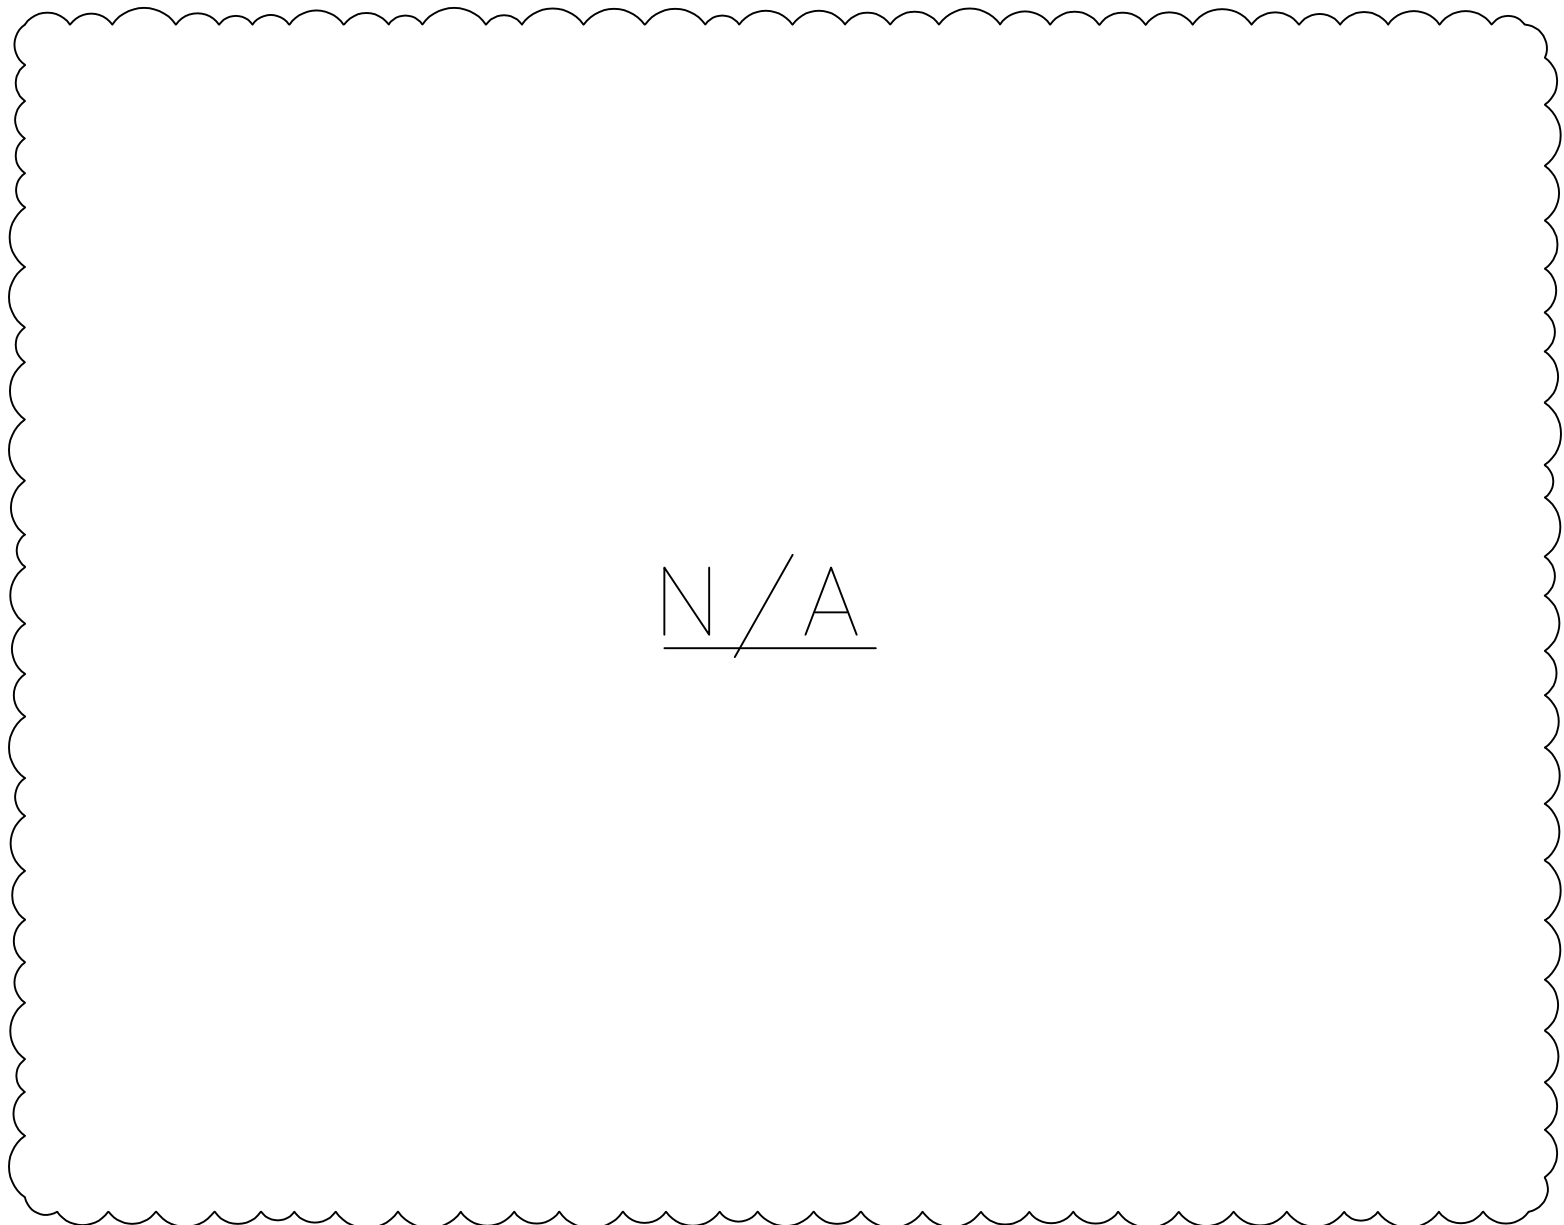

DETAIL C
SCALE: 3/4" = 1'-0"



BACKYARD PLAN
SCALE: 3/16" = 1'-0"

A SEPARATE PERMIT AND PRODUCT CONTROL APPROVAL, WHEN APPLICABLE, IS REQUIRED FOR THE FOLLOWING ITEMS:				
STRUCTURAL GLAZING	WOOD TRUSSES	DOORS	ROOFING	WINDOWS
RIDGE VENTILATION	CURTAIN WALLS	MULLIONS	SIGNS	GLASS WALL
PRECAST SYSTEMS	HANDRAILS	RAILS	FENCES	
STORM SHUTTERS	STEEL JOISTS	STORE FRONT	AWNINGS	