


EXISTING TREES TO REMAIN					
Number	Common Name	Botanical Name	Diameter (inches)	Height (feet)	Spread (feet)
1	Royal Poinciana	Delonix Regia	8"	25'	10'
2	Green Buttonwood	Conocarpus erectus	18"	35'	30'
3	Fan Palm	Washingtonia Robusta	6"	15'	6'
4	Coconut Palm	Cocos Nucifera	7"	30'	8'
5	Fan Palm	Washingtonia Robusta	7"	35'	8'
6	Oak	Quercus Virginiana	6"	22'	25'
7	Gumbo Limbo	Bursera Simaruba	2"	30'	30'
8	Oak	Quercus Virginiana	13"	30'	35'
9	Coconut Palm	Cocos Nucifera	8"	45'	18'
10	Coconut Palm	Cocos Nucifera	7"	40'	15'
11	Pine Tree	Pinus	3"	18'	4'
12	Pine Tree	Pinus	3"	12'	4'
13	Coconut Palm	Cocos Nucifera	7"	35'	10'
14	Green Buttonwood	Conocarpus Erectus	3"	15'	3'
15	Fan Palm	Washingtonia Robusta	6"	17'	6'
16	Fan Palm	Washingtonia Robusta	6"	18'	6'
17	Fan Palm	Washingtonia Robusta	7"	25'	8'
18	Green Buttonwood	Conocarpus Erectus	3"	15'	3'
19	Green Buttonwood	Conocarpus Erectus	3"	15'	3'
20	Green Buttonwood	Conocarpus Erectus	3"	15'	3'
21	Green Buttonwood	Conocarpus Erectus	3"	15'	3'
22	Solitaire Palm	Ptychosperma elegans	3"	20'	12'
23	Solitaire Palm	Ptychosperma elegans	3"	30'	12'
24	Solitaire Palm	Ptychosperma elegans	4"	20'	12'
25	Solitaire Palm	Ptychosperma elegans	3"	30'	12'
26	Strangler Fig	Ficus Aurea	54"	60'	50'
27	Fan Palm	Washingtonia Robusta	8"	35'	15'
28	Fan Palm	Washingtonia Robusta	10"	15'	10'
29	Fan Palm	Washingtonia Robusta	6"	15'	10'
30	Bay Rum Tree	Pimenta Racemosa	5"	12'	10'
31	Mango Tree	Mangifera Indica	4"	12'	6'
32	Mango Tree	Mangifera Indica	3"	10'	6'
33	Carambola	Averrhoa Carambola	4"	12'	6'
34	Gumbo Limbo	Bursera Simaruba	20"	50'	40'
35	Oak	Quercus Virginiana	14"	50'	50'
36	Oak	Quercus Virginiana	9"	35'	20'
37	Oak	Quercus Virginiana	12"	55'	45'
38	Oak	Quercus Virginiana	12"	50'	45'
39	Oak	Quercus Virginiana	14"	50'	50'
41	Coconut Palm	Cocos Nucifera	7"	35'	10'
42	Gumbo Limbo	Bursera Simaruba	14"	30'	20'
43	Gumbo Limbo	Bursera Simaruba	36"	55'	50'
45	Gumbo Limbo	Bursera Simaruba	20"	50'	50'
46	Mahogany	Swietenia Mahagoni	20"	50'	50'
47	Oak	Quercus Virginiana	13"	25'	30'
48	Coconut Palm	Cocos Nucifera	7"	35'	10'
49	Oak	Quercus Virginiana	60"	18'	15'
51	Oak	Quercus Virginiana	8"	30'	30'
54	Oak	Quercus Virginiana	3"	15'	6'
55	Oak	Quercus Virginiana	8"	30'	30'
57	Oak	Quercus Virginiana	10"	30'	20'
58	Oak	Quercus Virginiana	10"	30'	20'
59	Gumbo Limbo	Bursera Simaruba	20"	50'	50'
60	Coconut Palm	Cocos Nucifera	11"	45'	16'
61	Coconut Palm	Cocos Nucifera	30"	25'	15'

EXISTING TREES TO BE RELOCATED					
Number	Common Name	Botanical Name	Diameter (inches)	Height (feet)	Spread (feet)
44	Oak	Quercus Virginiana	11"	50'	50'
50	Oak	Quercus Virginiana	7"	30'	20'
52	Oak	Quercus Virginiana	3"	15'	6'
53	Oak	Quercus Virginiana	10"	40'	40'
56	Oak	Quercus Virginiana	14"	50'	50'

EXISTING TREES TO BE REMOVED					
Number	Common Name	Botanical Name	Diameter (inches)	Height (feet)	Spread (feet)
40	Oak	Quercus Virginiana	13	50'	45'

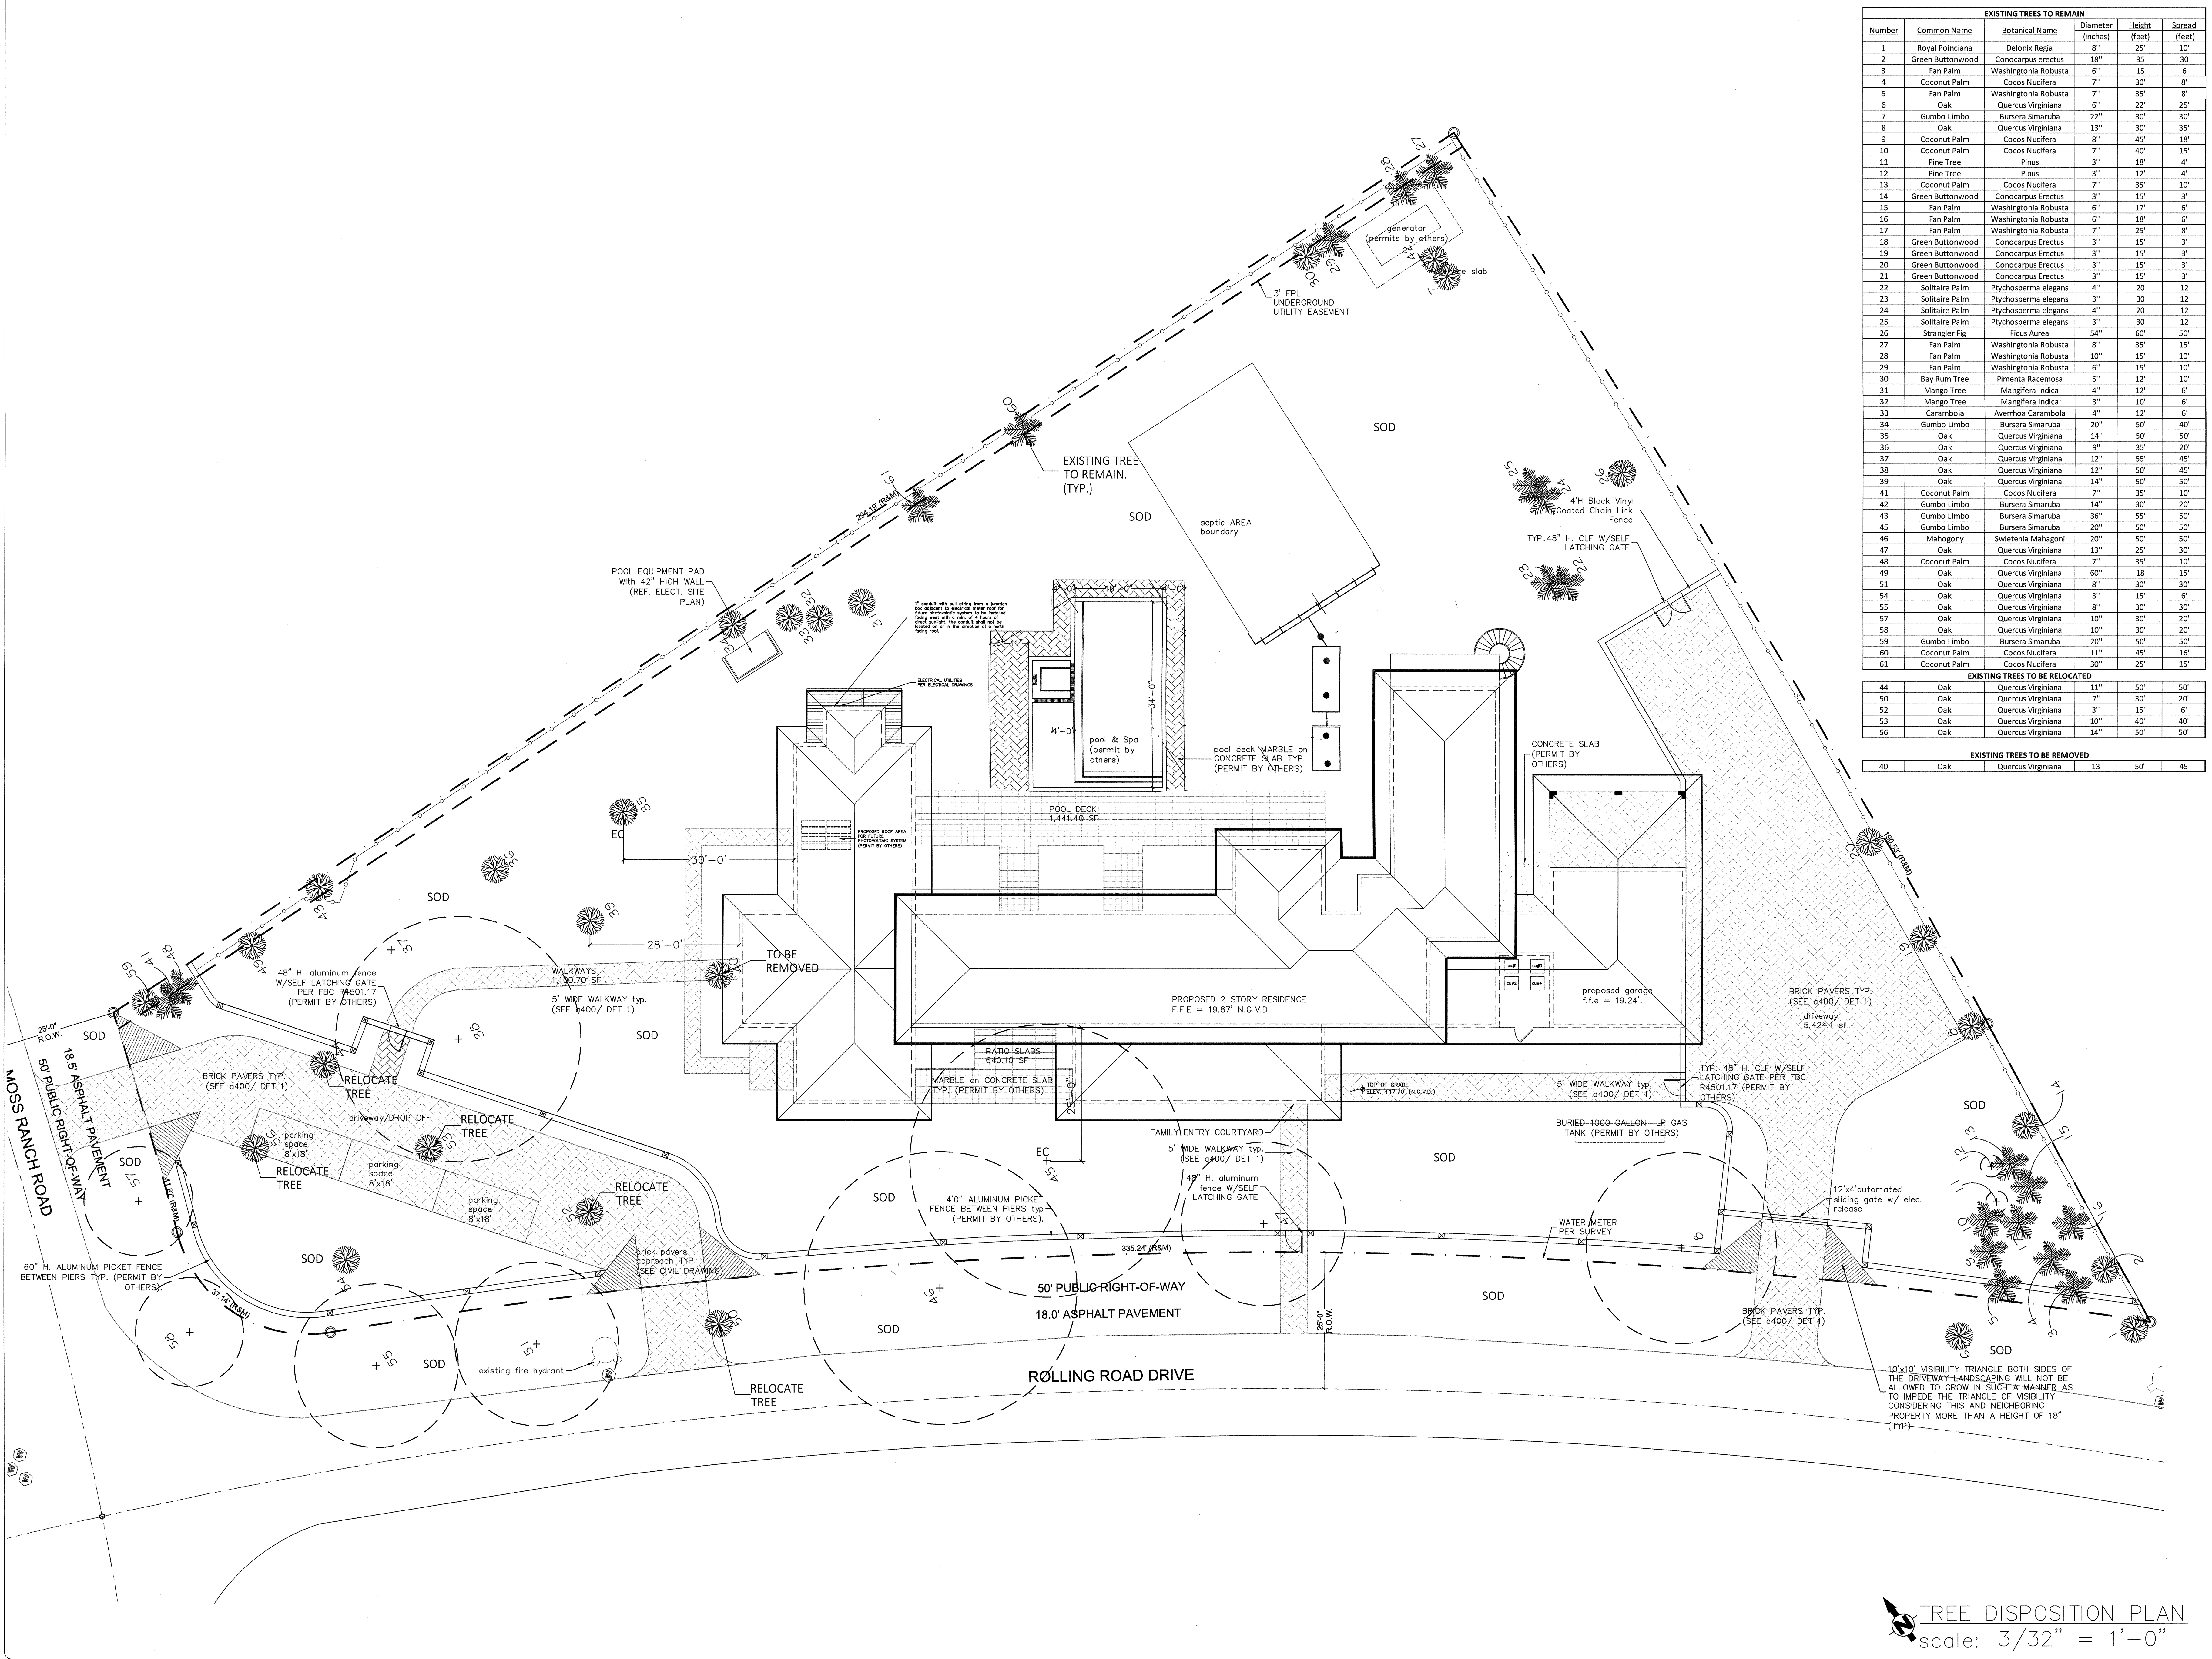

TREE DISPOSITION PLAN
scale: 3/32" = 1'-0"