



04

04

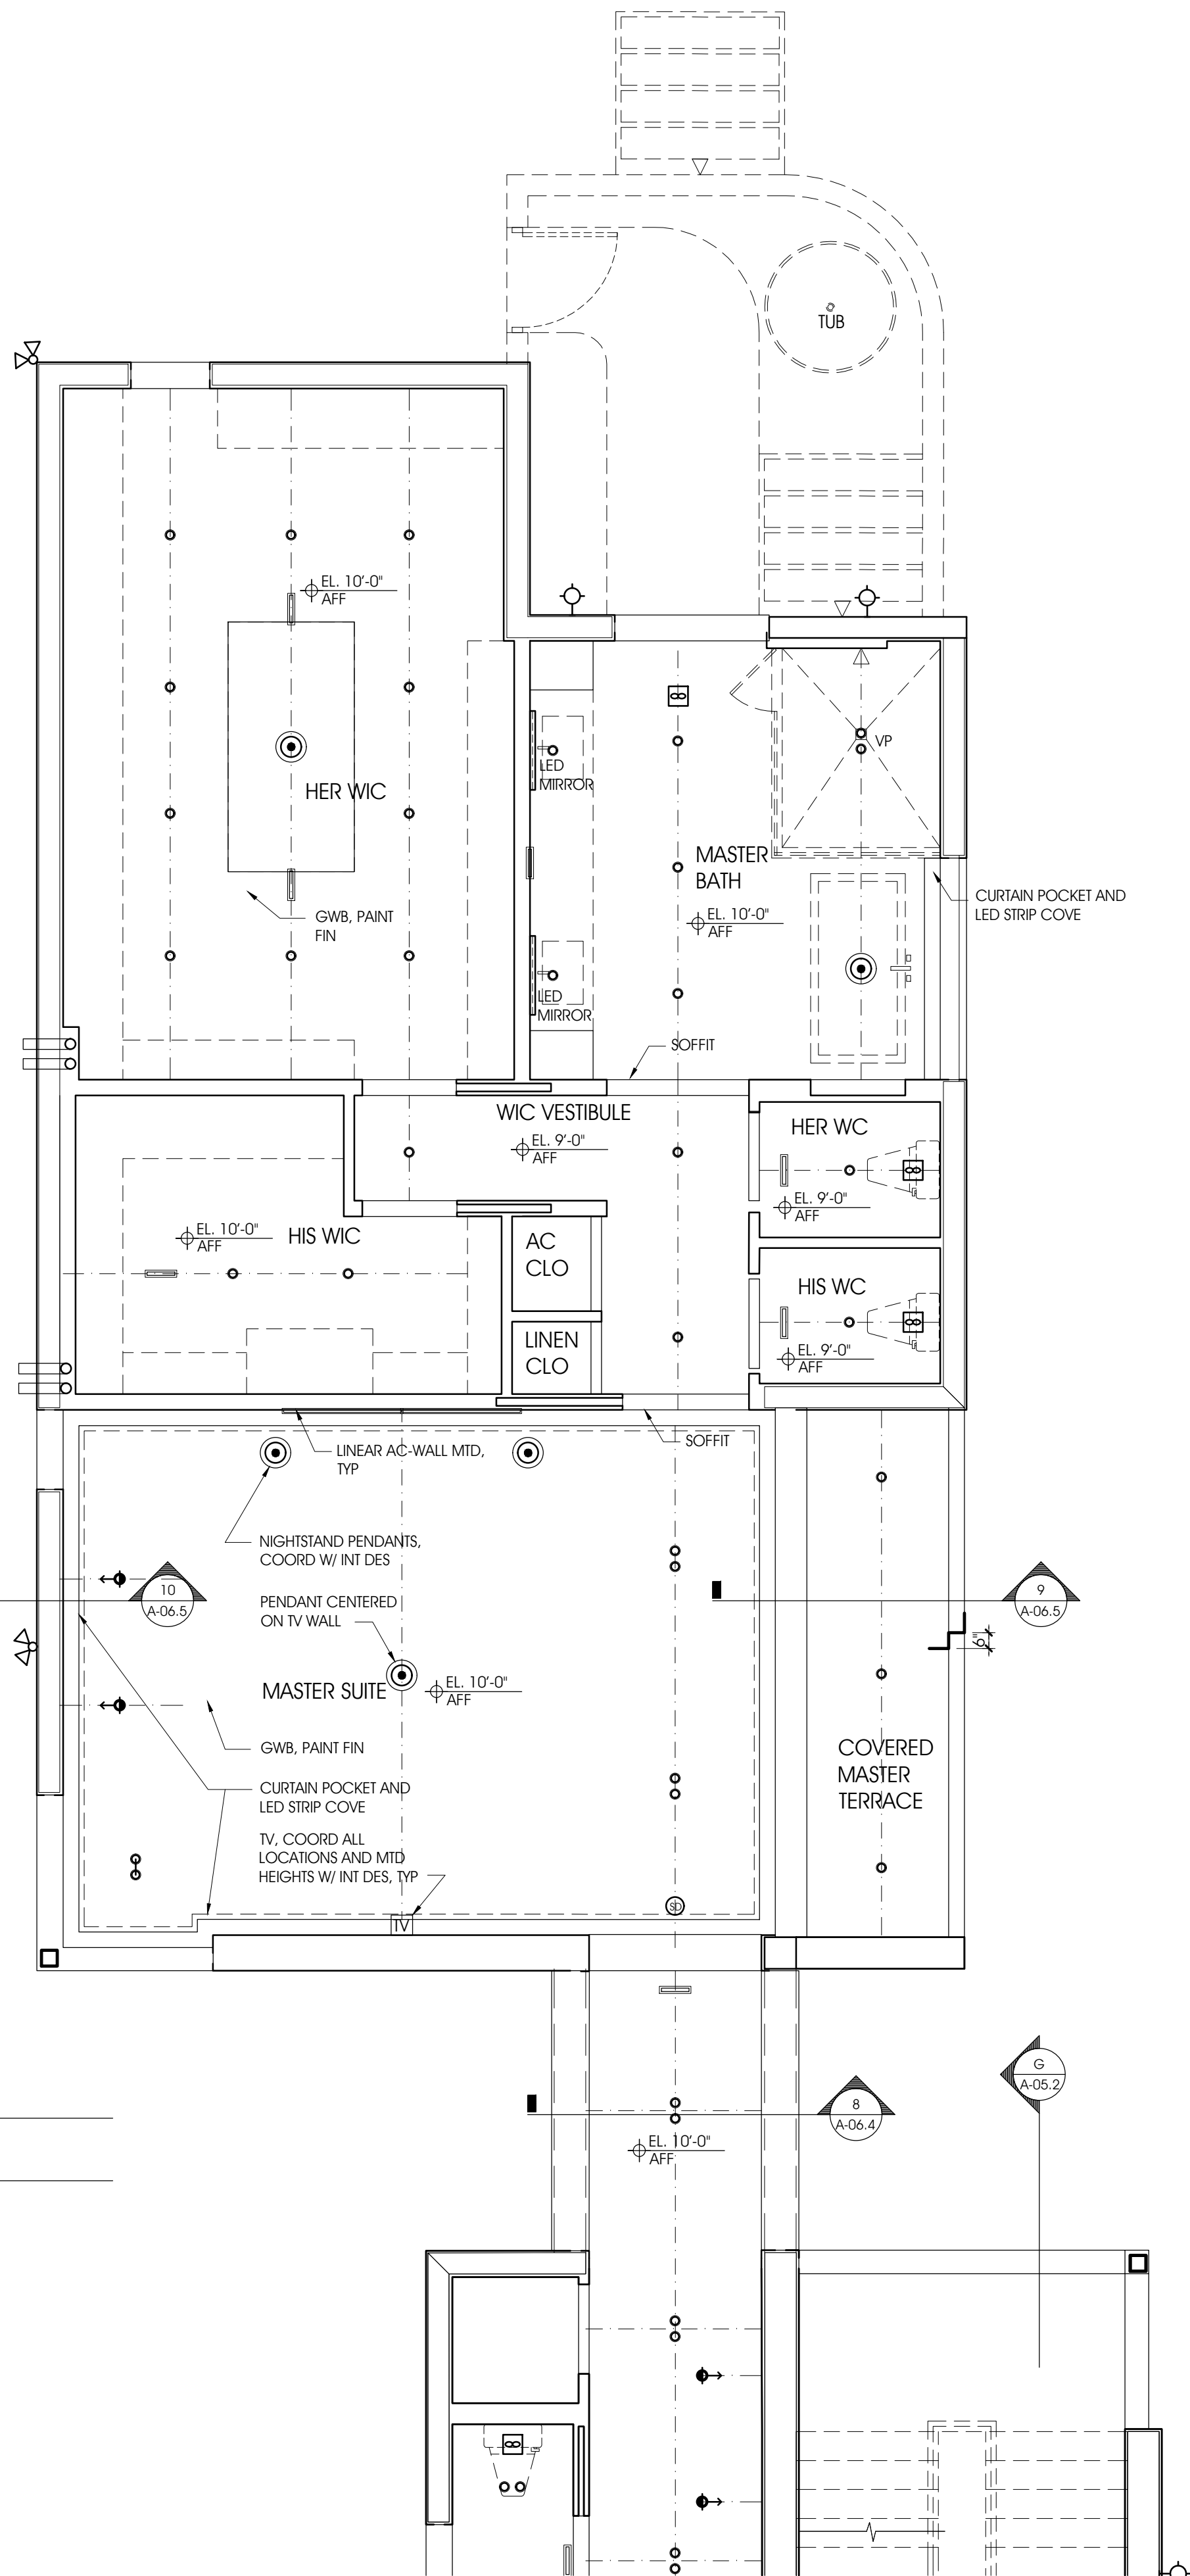

04
03


04
03

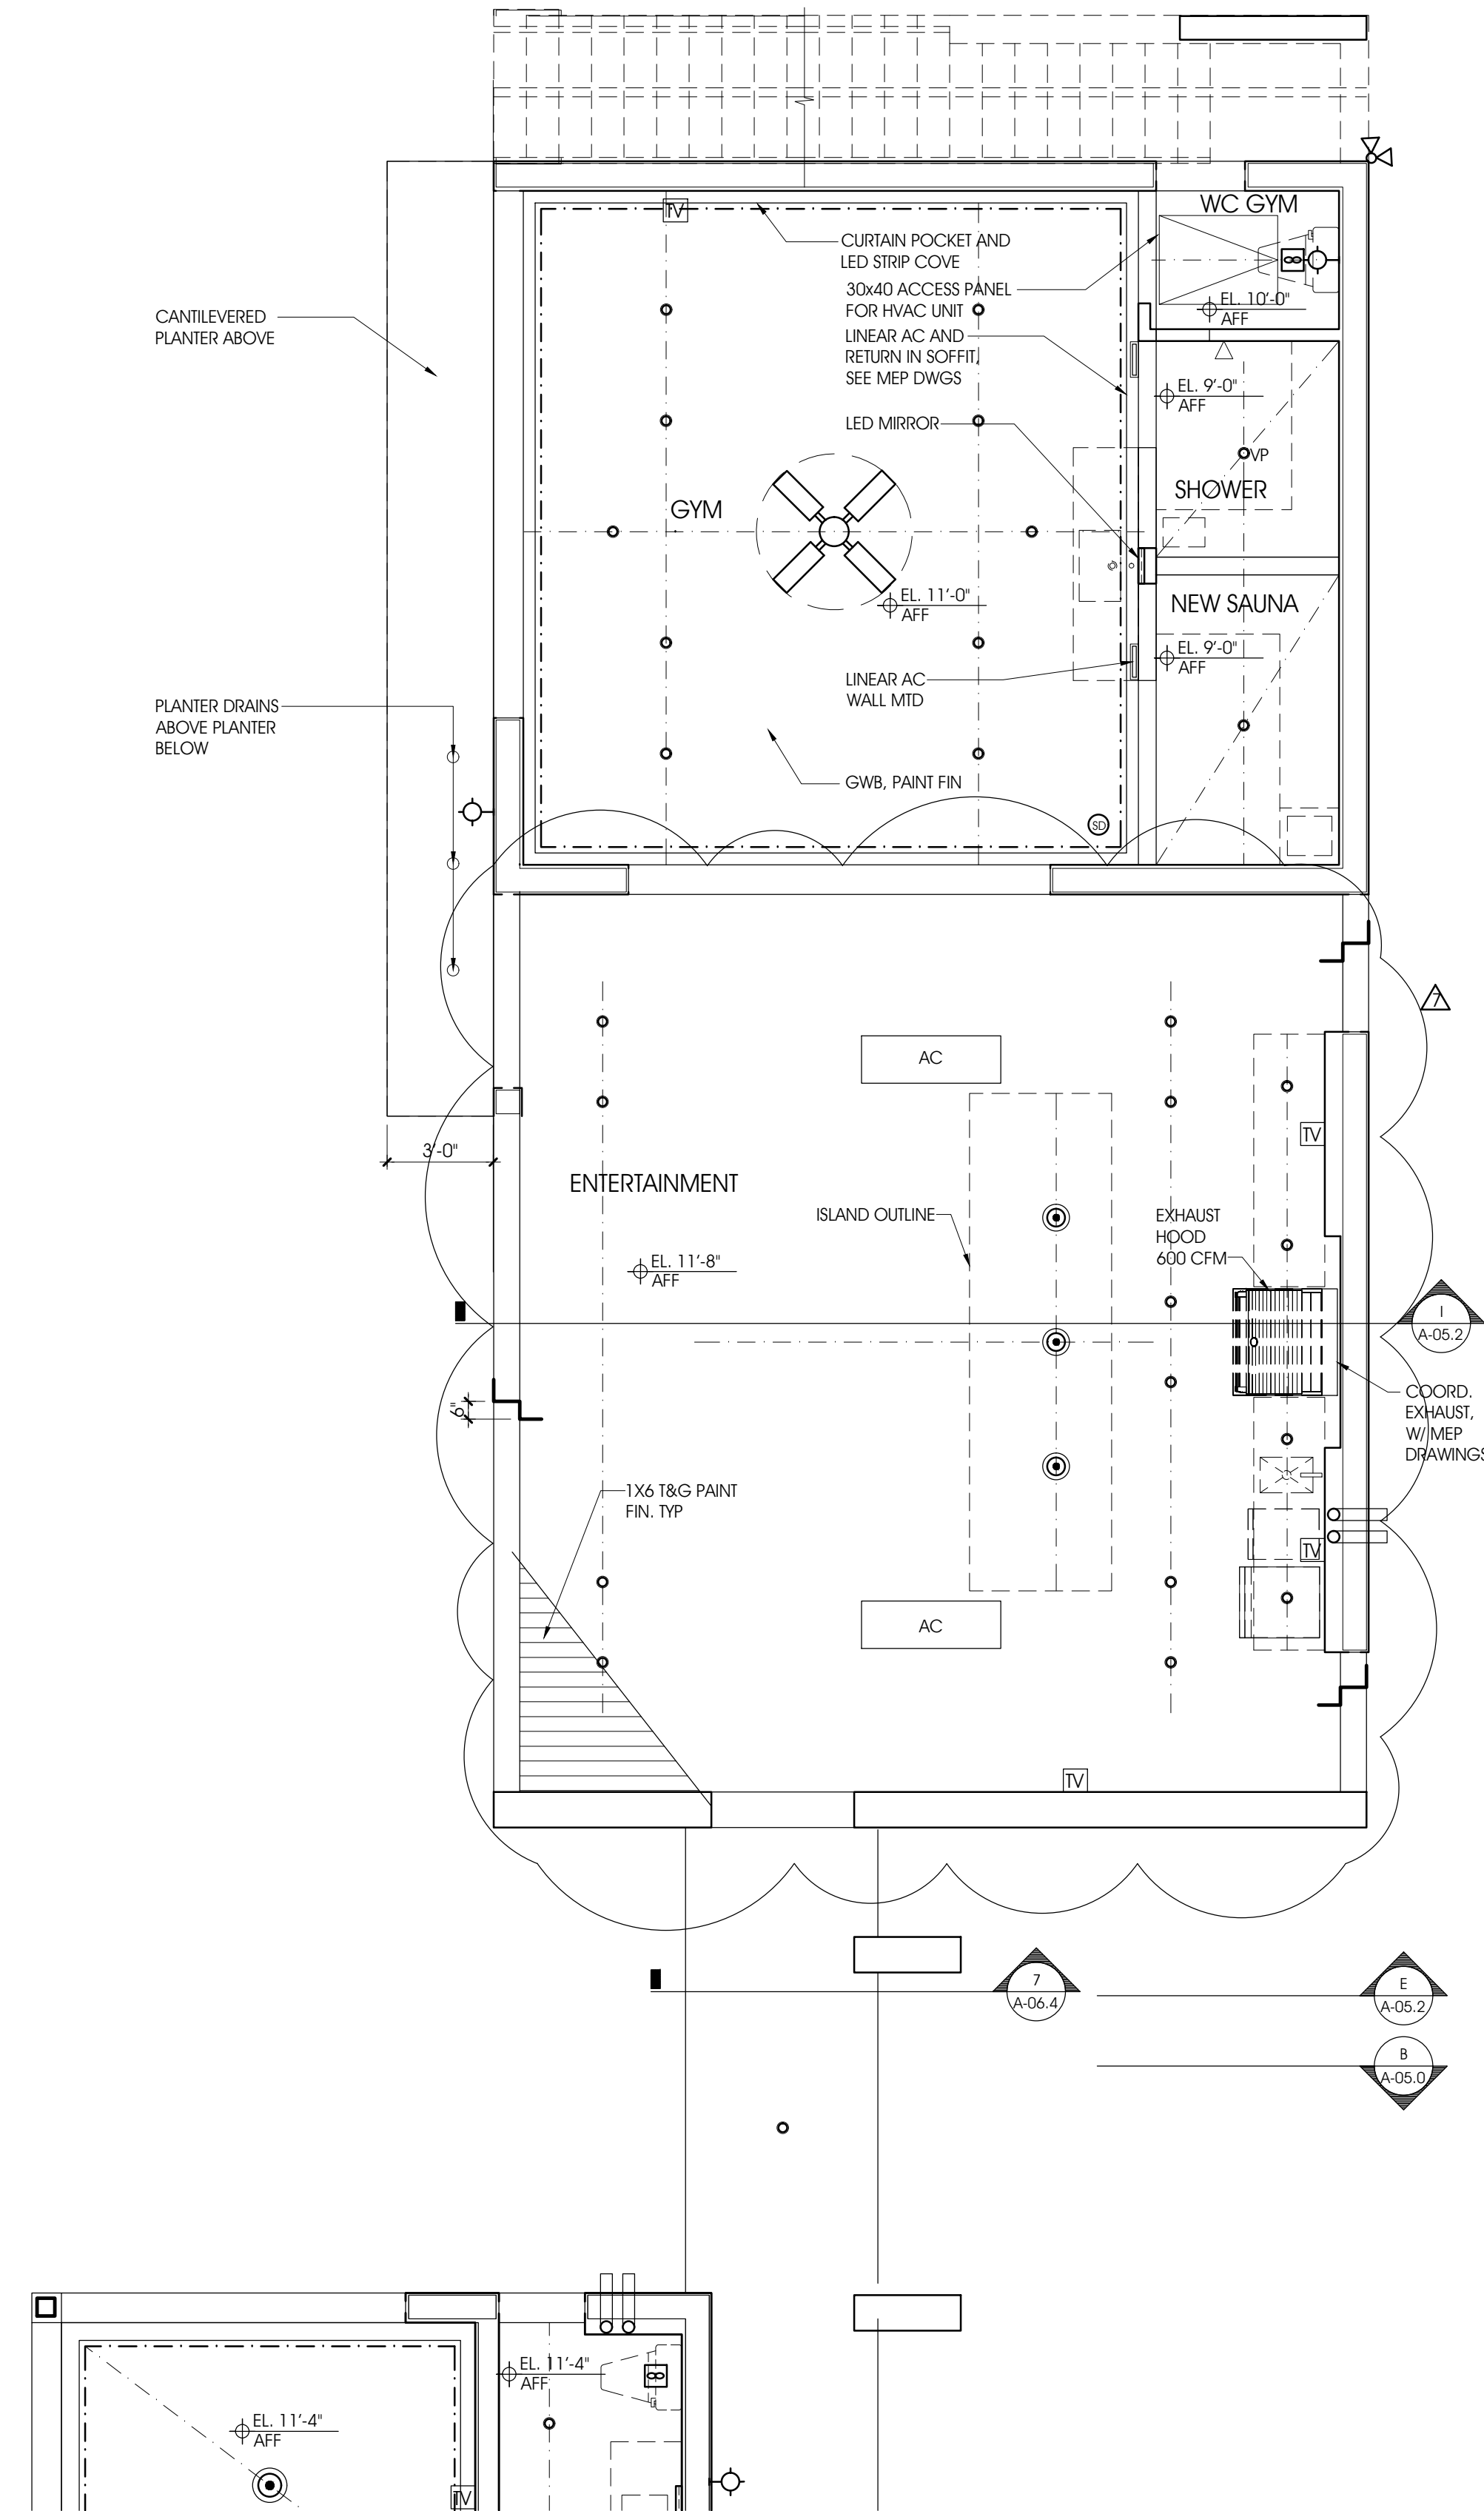

CANTILEVERED
PLANTER ABOVE

PLANTER DRAINS
ABOVE PLANTER
BELOW

PARTIAL FIRST RCP: 04
SCALE: 1/4" = 1'-0"

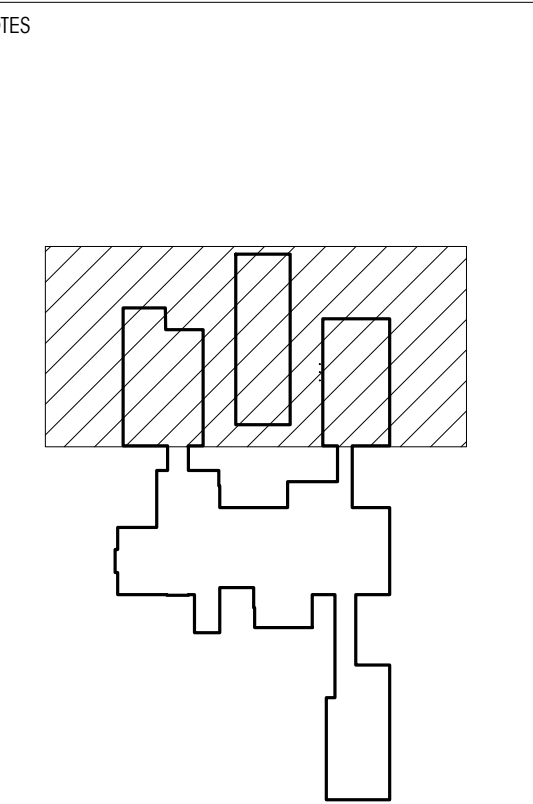

KEY PLAN
SCALE: 1/4" = 1'-0"

LOCUS
ARCHITECTURE
INCORPORATED
500 South Dixie Highway, Suite 307
Coral Gables, Florida 33146
Tel. (305) 740-0120
Email: locus@locusarchitecture.net
License: AR 13937

CONSULTANT(S)

NO.	REVISION/SUBMISSION	DATE
	OWNER REVIEW	04-08-24
	PERMIT SUBMITTAL	06-07-24
Δ	OWNER REVISION	03-04-26

PROJECT

New 2-Story Residence:
6100 W Suburban Dr, Pinecrest, FL 33156

DRAWING
Partial First Reflected
Ceiling Plan: 04

SEAL  Nelson de Leon AR 13937 SHEET NO.	SCALE DRAWN REVIEWED NDL PROJ. NO. 351
--	---

A-03.3