


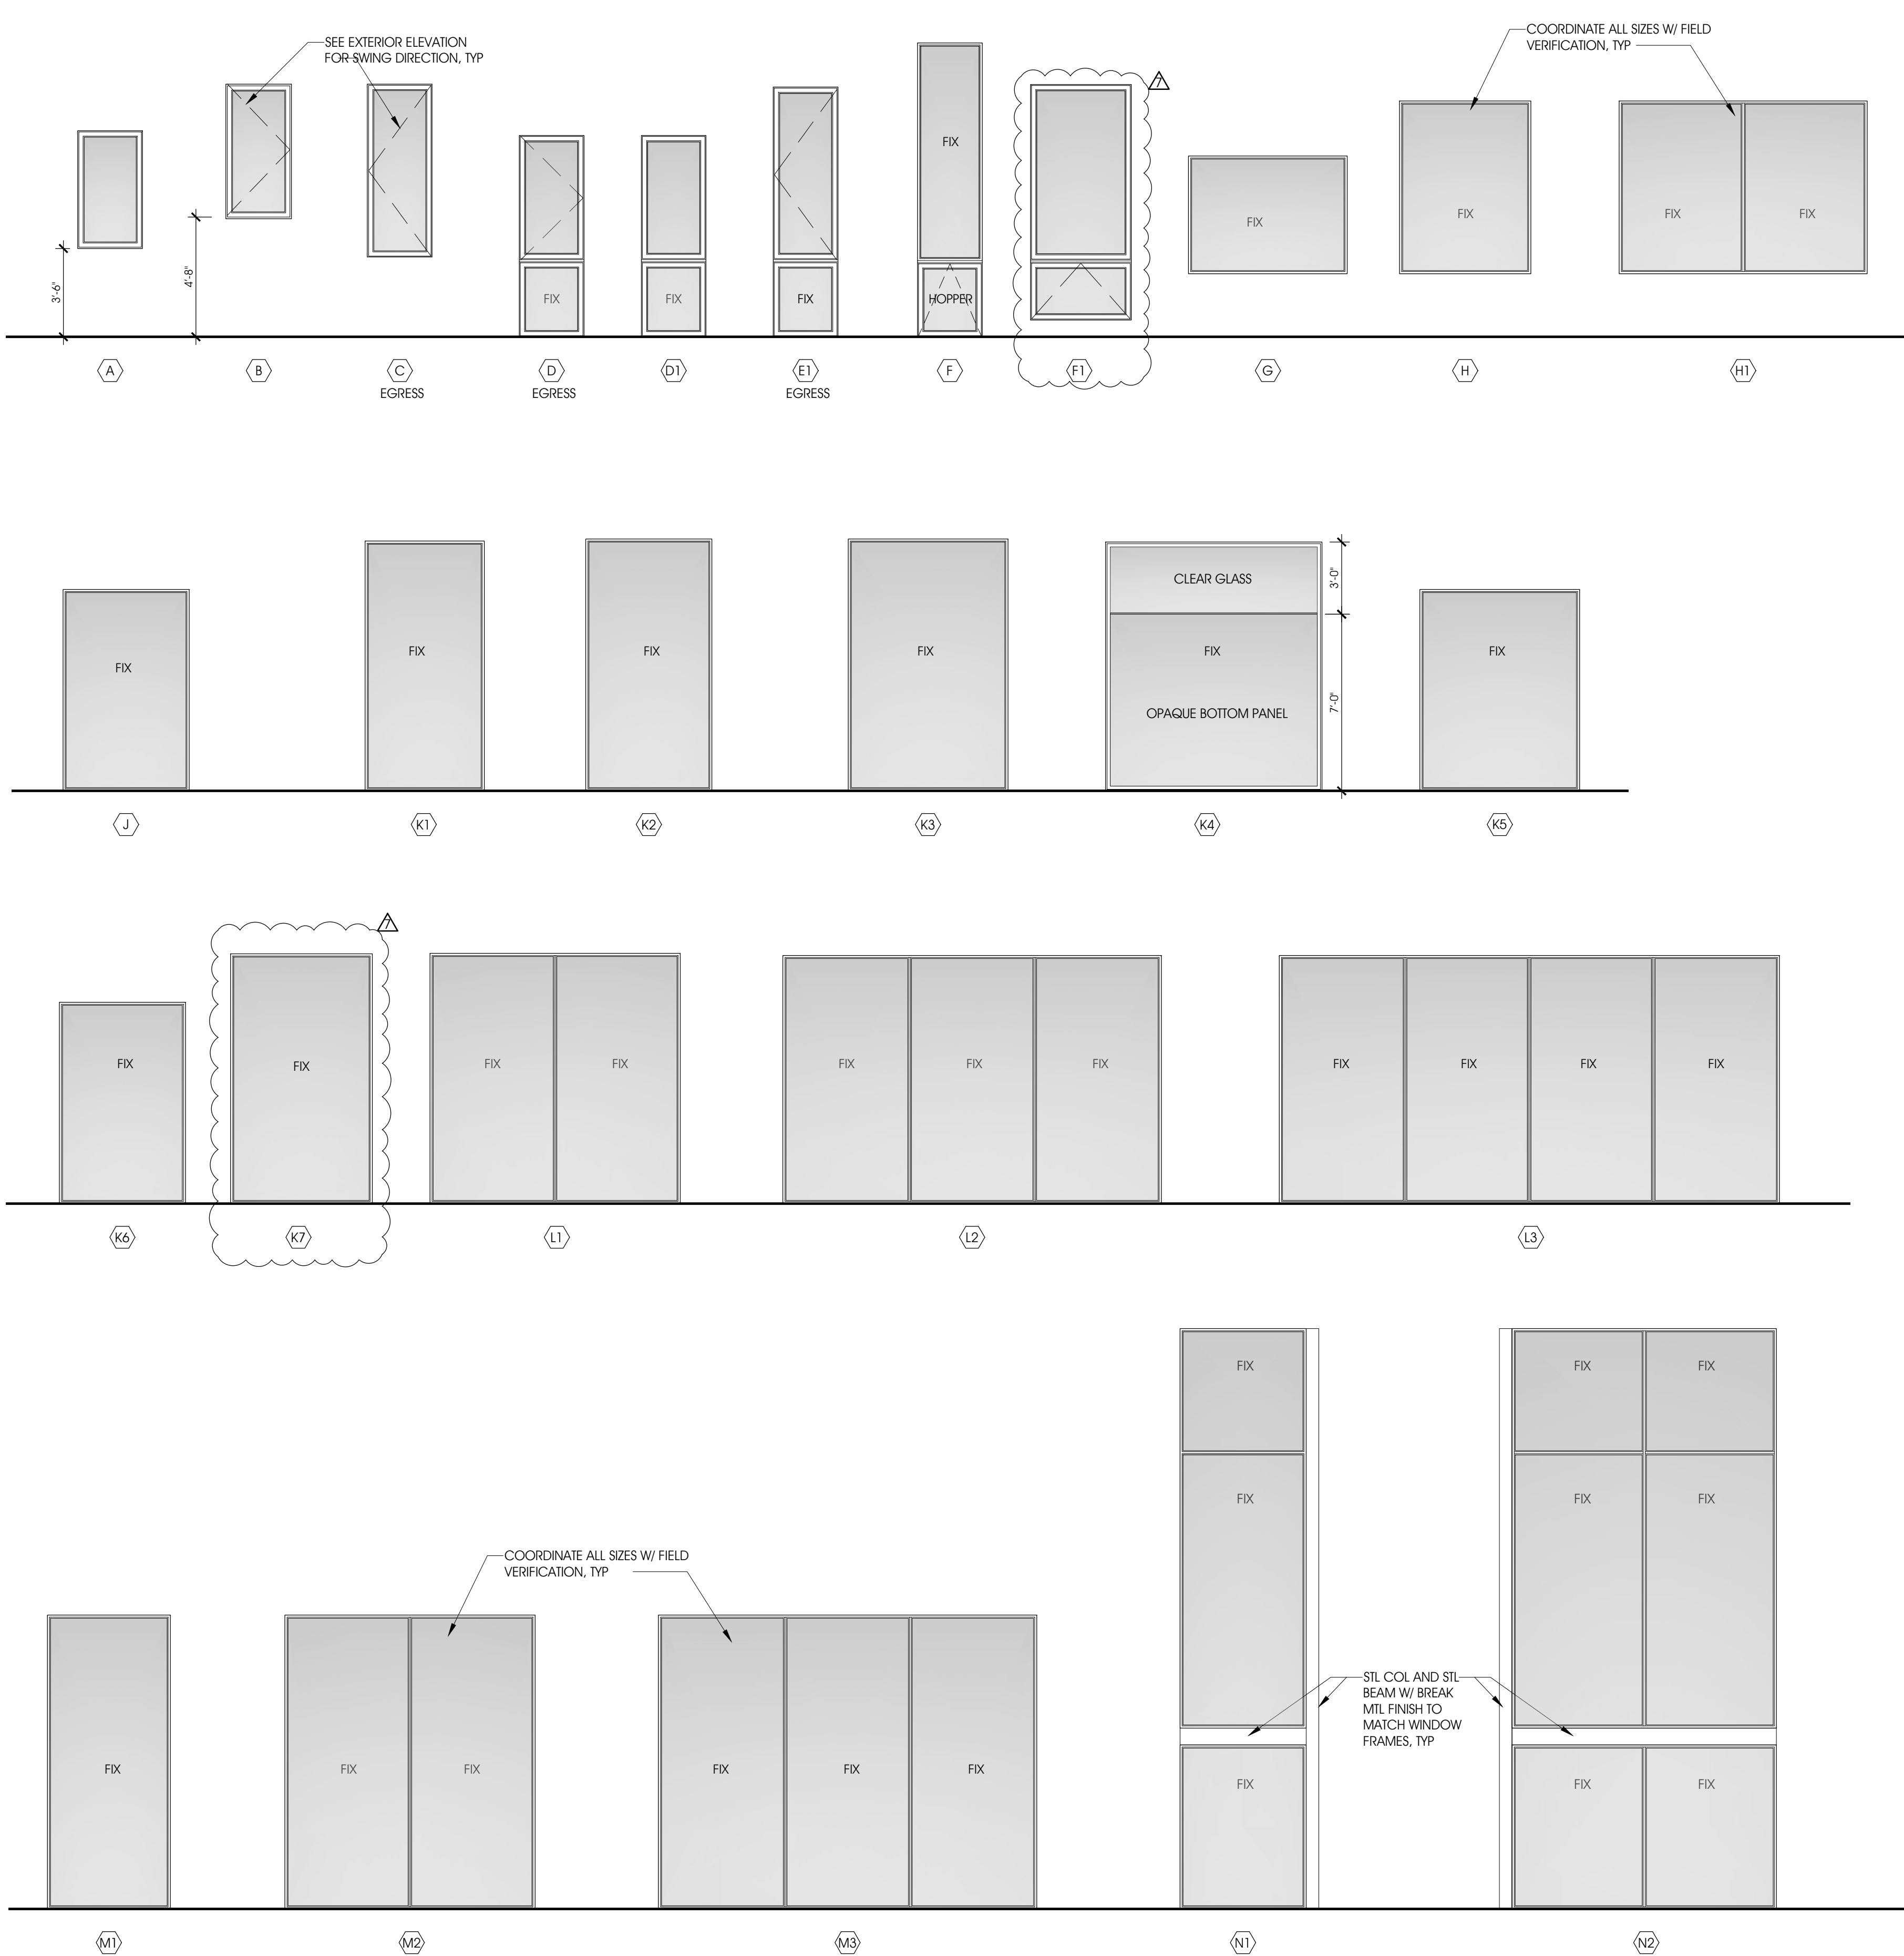

WINDOW SCHEDULE									
WDW	WINDOW TYPE	DIMENSIONS		DETAILS				GLASS TYPE	REMARKS
		WIDTH	HEIGHT	HEAD	JAMB 1	JAMB 2	SILL		
A	CASEMENT	2'-8"	4'-8"					IMPACT	
B	CASEMENT	2'-8"	5'-2"					IMPACT	
C	CASEMENT	2'-8"	6'-10"					IMPACT	EGRESS
D	CASEMENT-FIXED	2'-8"	8'-0"					IMPACT	EGRESS, HOPPER AT 36" H
D1	FIXED	2'-8"	8'-0"					IMPACT	
E1	CASEMENT-FIXED	2'-8"	10'-0"					IMPACT	EGRESS, HOPPER AT 36" H
F	FIXED-HOPPER	2'-8"	11'-8"					IMPACT	HOPPER AT 36" H
G	FIXED	6'-6"	4'-8"					IMPACT	
H	FIXED	5'-2"	6'-10"					IMPACT	
H1	FIXED	5'-2"	6'-10"					IMPACT	
J	FIXED	5'-0"	8'-0"					IMPACT	
K1	FIXED	4'-8"	10'-0"					IMPACT	
K2	FIXED	5'-0"	10'-0"					IMPACT	
K3	FIXED	6'-4"	10'-0"					IMPACT	
K4	FIXED	8'-4"	10'-0"					IMPACT	LOWER 7'-0" H PORTION OPAQUE GLASS
K5	FIXED	6'-4"	8'-0"					IMPACT	
K6	FIXED	5'-0"	8'-0"					IMPACT	
L1	2-FIXED	10'-0"	10'-0"					IMPACT	
L2	3-FIXED	15'-0"	10'-0"					IMPACT	
L3	4-FIXED	20'-0"	10'-0"					IMPACT	
M1	FIXED	5'-0"	11'-8"					IMPACT	
M2	2-FIXED	10'-0"	11'-8"					IMPACT	
M3	3-FIXED	15'-0"	11'-8"					IMPACT	
N1	ASSEMBLY-FIXED	5'-0"						IMPACT	SEE ELEVATIONS
N2	ASSEMBLY-FIXED	10'-0"						IMPACT	SEE ELEVATIONS
N3	1-FIXED	5'-0"	10'-0"					IMPACT	
F1	FIXED-HOPPER	4'-0"	9'-4"					IMPACT	HOPPER AT 36" H
K7	FIXED	5'-7"	10'-0"					IMPACT	

- NOTES:
- ALL EXTERIOR WINDOWS BY ES WINDOWS-PRESTIGE SERIES.
 - ALL EXTERIOR WINDOWS SHALL BE IMPACT RESISTANT, GREY TINTED GLASS, BLACK FRAMES.
 - ALL GLASS TO MEET OR EXCEED CAT II SAFETY GLASS, FBC2406.4.3.2 - R4410.1
 - HARDWARE AS SELECTED BY OWNER, GC TO PROVIDE SAMPLES FOR APPROVAL.
 - GC TO VERIFY ALL OPENINGS, PROVIDE NOA AND SHOP DRAWINGS FOR ARCHITECTS REVIEW.
 - GC TO COORDINATE WINDOW SWING OR SLIDE DIRECTION WITH ARCHITECTURAL PLANS.
 - COORDINATE WINDOW SCREEN LOCATIONS W/ OWNER.
 - WINDOWS AND DOORS U-FACTOR AND SHGC TO COMPLY W/ MEP ENERGY CALCULATIONS, (U=1.09, SHGC=0.37)

NOTES

LOCUS
ARCHITECTURE
INCORPORATED

500 South Dixie Highway, Suite 307
Coral Gables, Florida 33146
Tel: (305) 740-0120
Email: locus@locusarchitecture.net
License: AR 13937

CONSULTANT(S)

NO.	REVISION/SUBMISSION	DATE
	OWNER REVIEW	04-08-24
	PERMIT SUBMITTAL	06-07-24
	OWNER REVISION	03-31-26

PROJECT

New 2-Story Residence:
6100 W Suburban Dr, Pinecrest, FL 33156

DRAWING

Window Schedule

SEAL

STATE OF FLORIDA
Nelson de Leon
AR 13937
REGISTERED ARCHITECT

SCALE
-
DRAWN

REVIEWED
NDL
PROJ. NO.
351

SHEET NO.

A-07.1