

NO.	REVISION/SUBMISSION	DATE
	OWNER REVIEW	03-11-24
	PERMIT SUBMITTAL	06-07-24
2	OWNER CHANGES	03-30-26


New 2-Story Residence:
6100 W Suburban Dr, Pinecrest, FL 33156

Gas Isometric Plan

As Shown

Nelson de Leon
AR 13937

351

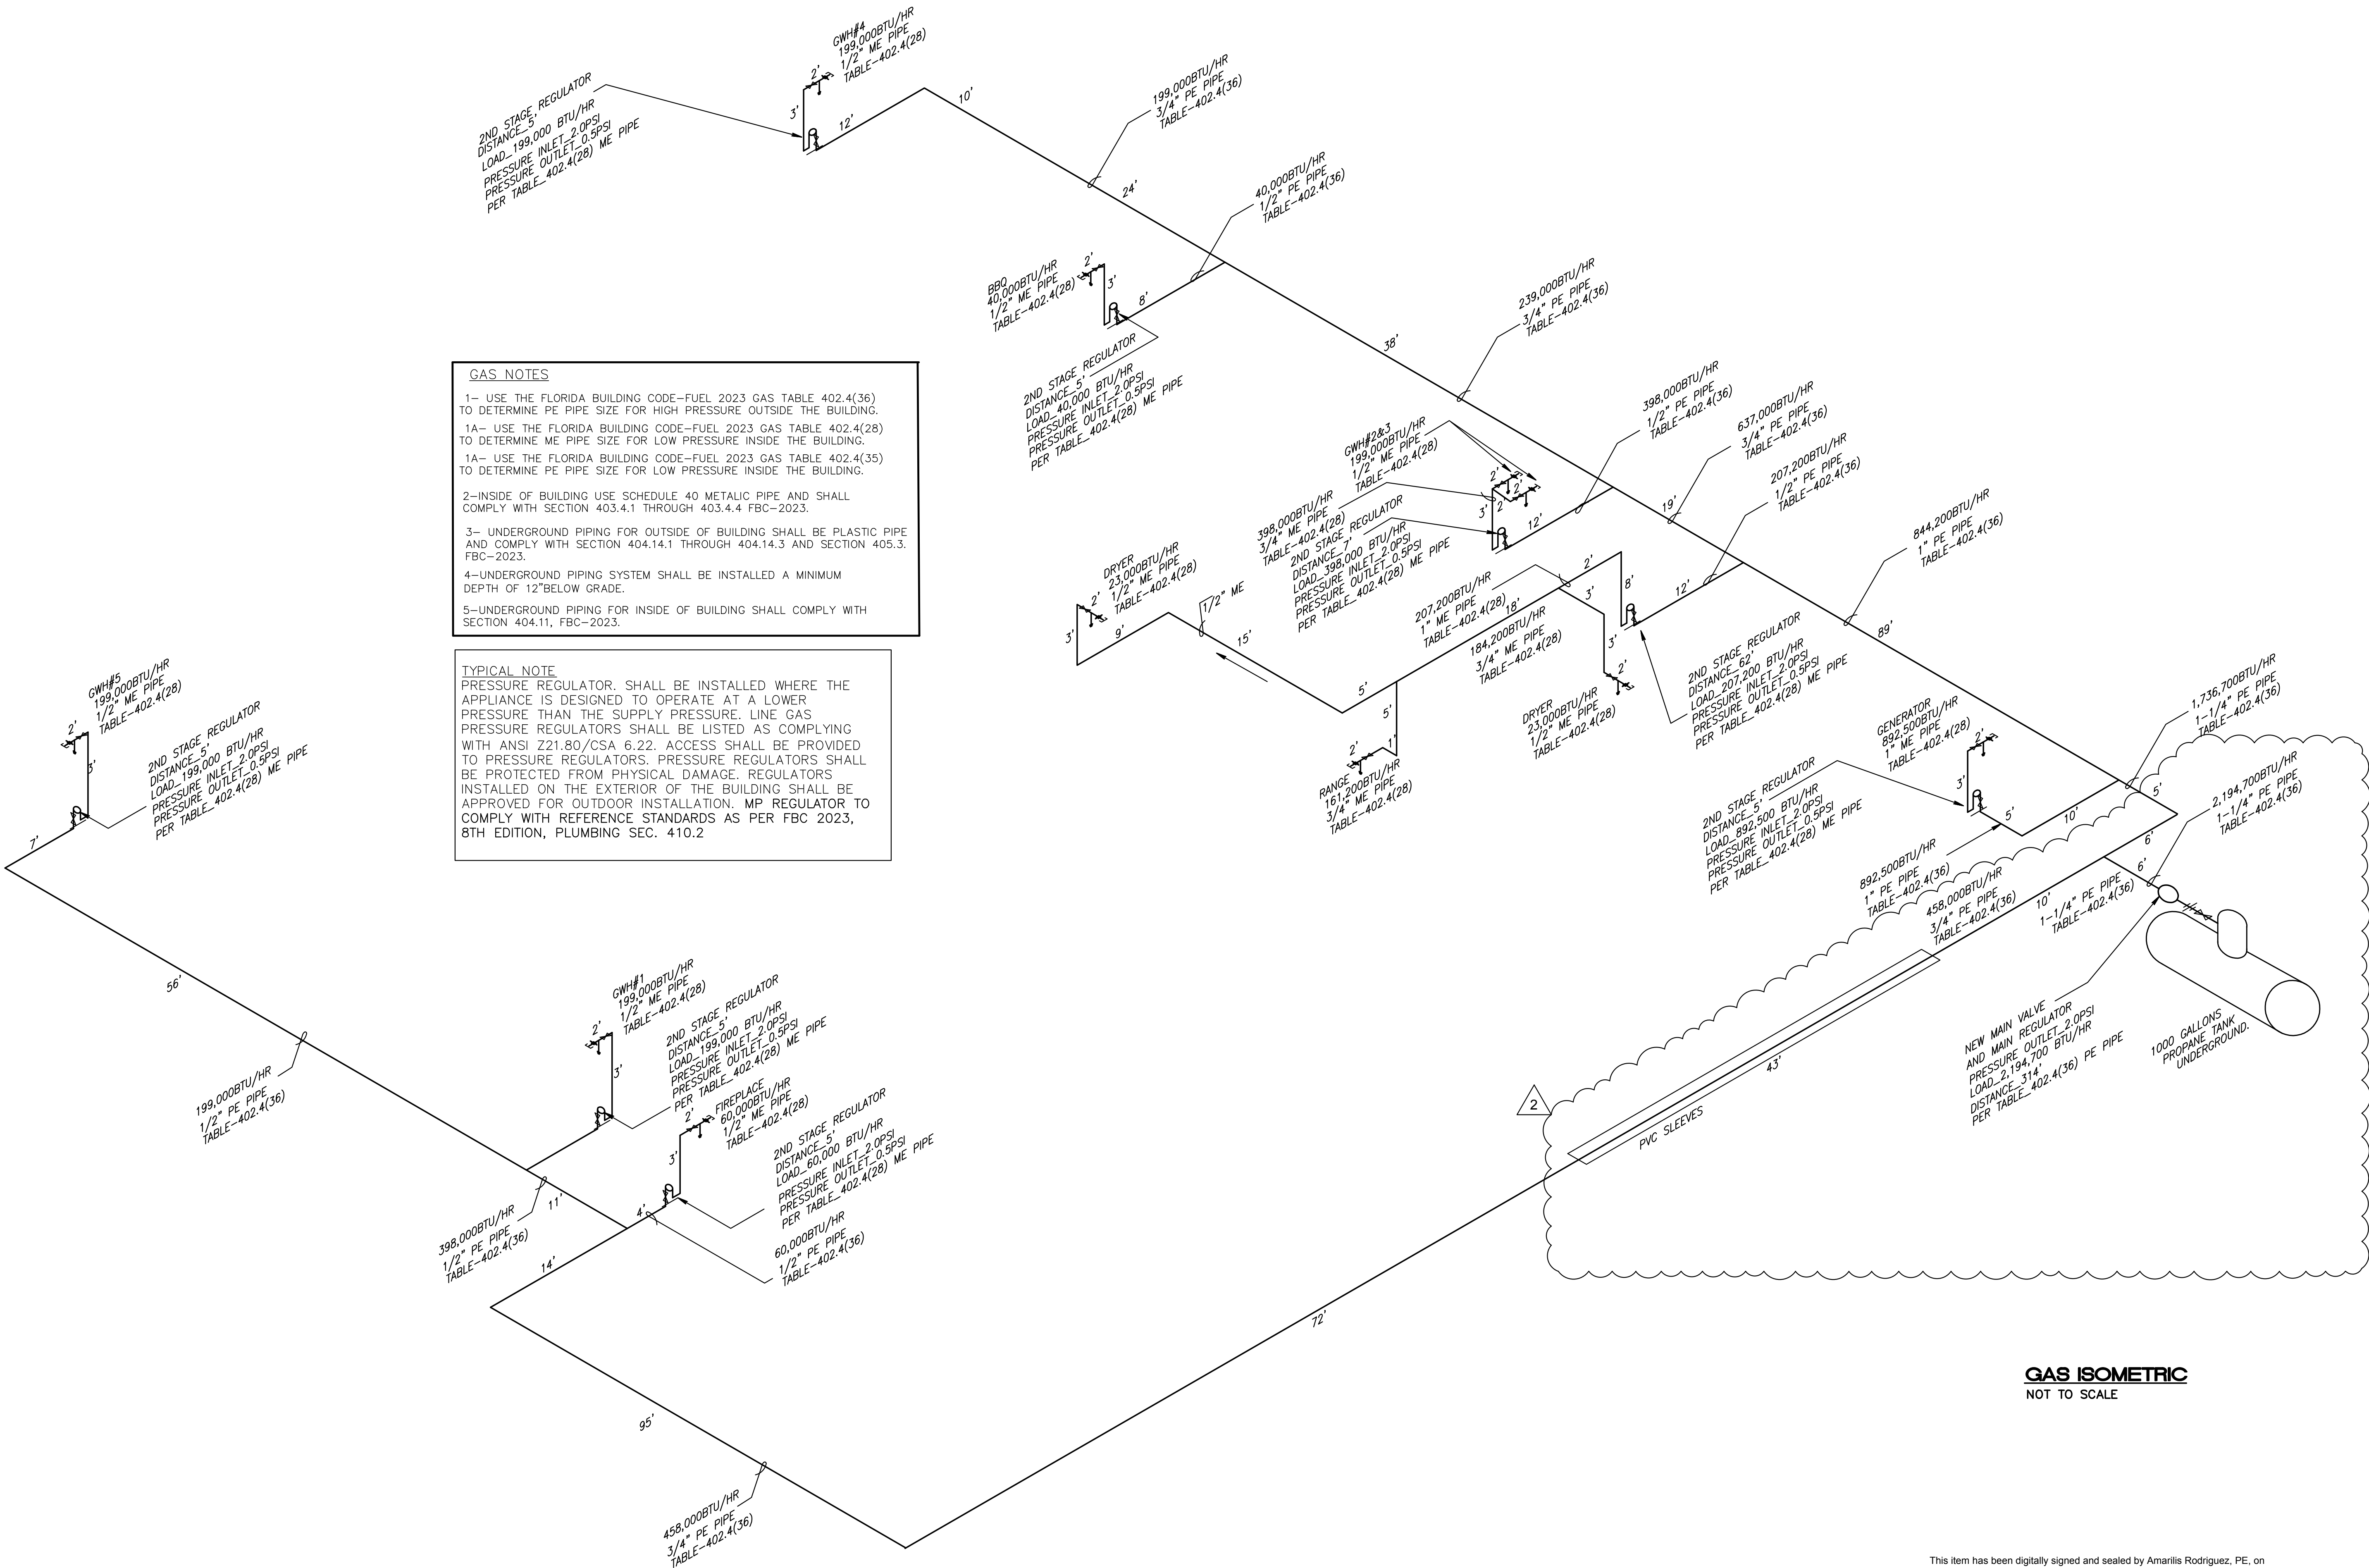

This Item has been digitally signed and sealed by Amarilis Rodriguez, PE, on
Printed copies of this document are not considered signed and
sealed and the signature must be verified on any electronic copies.

JOB# 24-0407



Amarilis Rodriguez, P.E.
License Number 60236
C.A. 26359

2020 Ponce de Leon Blvd., Suite 1002
Coral Gables, Florida 33134
Phone > 305 444 8809
Fax > 305 444 9827
Engineering Design:
> Mechanical > Electrical
> Plumbing > Fire Protection
www.arpe-eng.com

Signature _____
Date _____